



BRISBANE (1.8m H x 2.44m W)

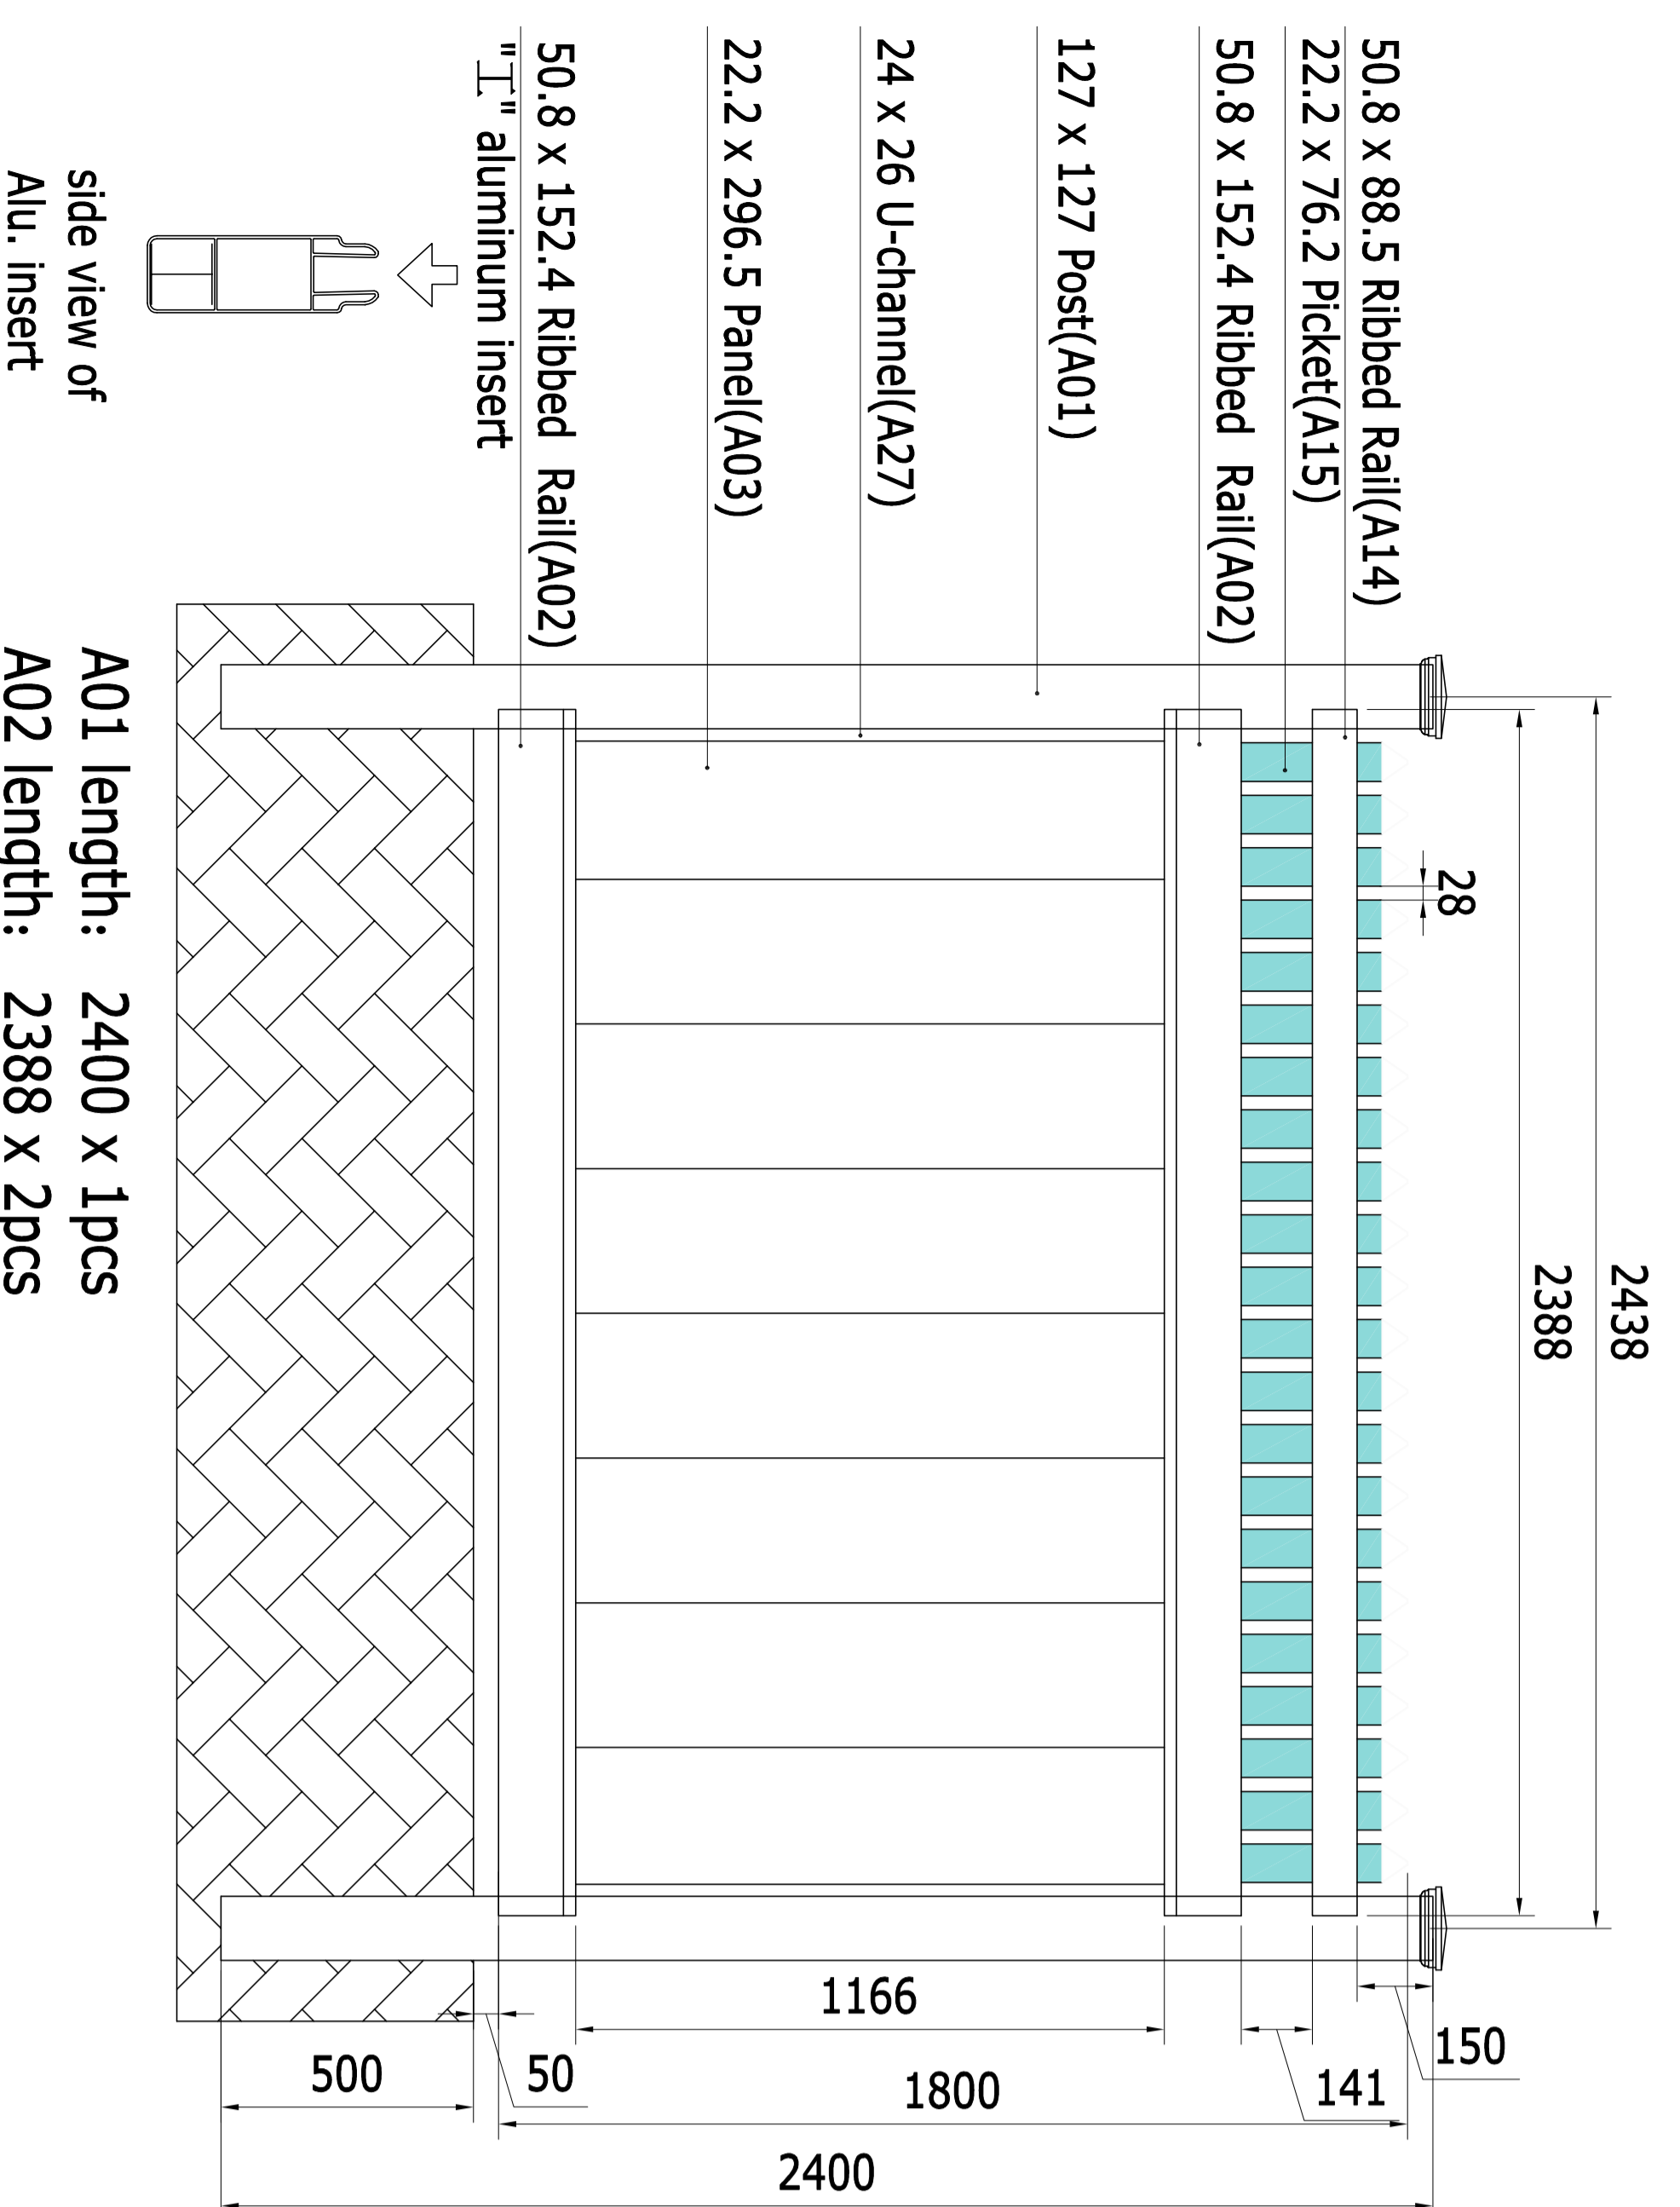


- A01 length: 2400 x 1pcs
- A02 length: 2388 x 2pcs
- A02 Alu. length: 2388 x 1pcs
- A14 length: 2388 x 1pcs
- A15 length: 320 x 17pcs
- A03 length: 1240 x 8pcs
- A27 length: 1160 x 2pcs

BRISBANE-0.9mW gate

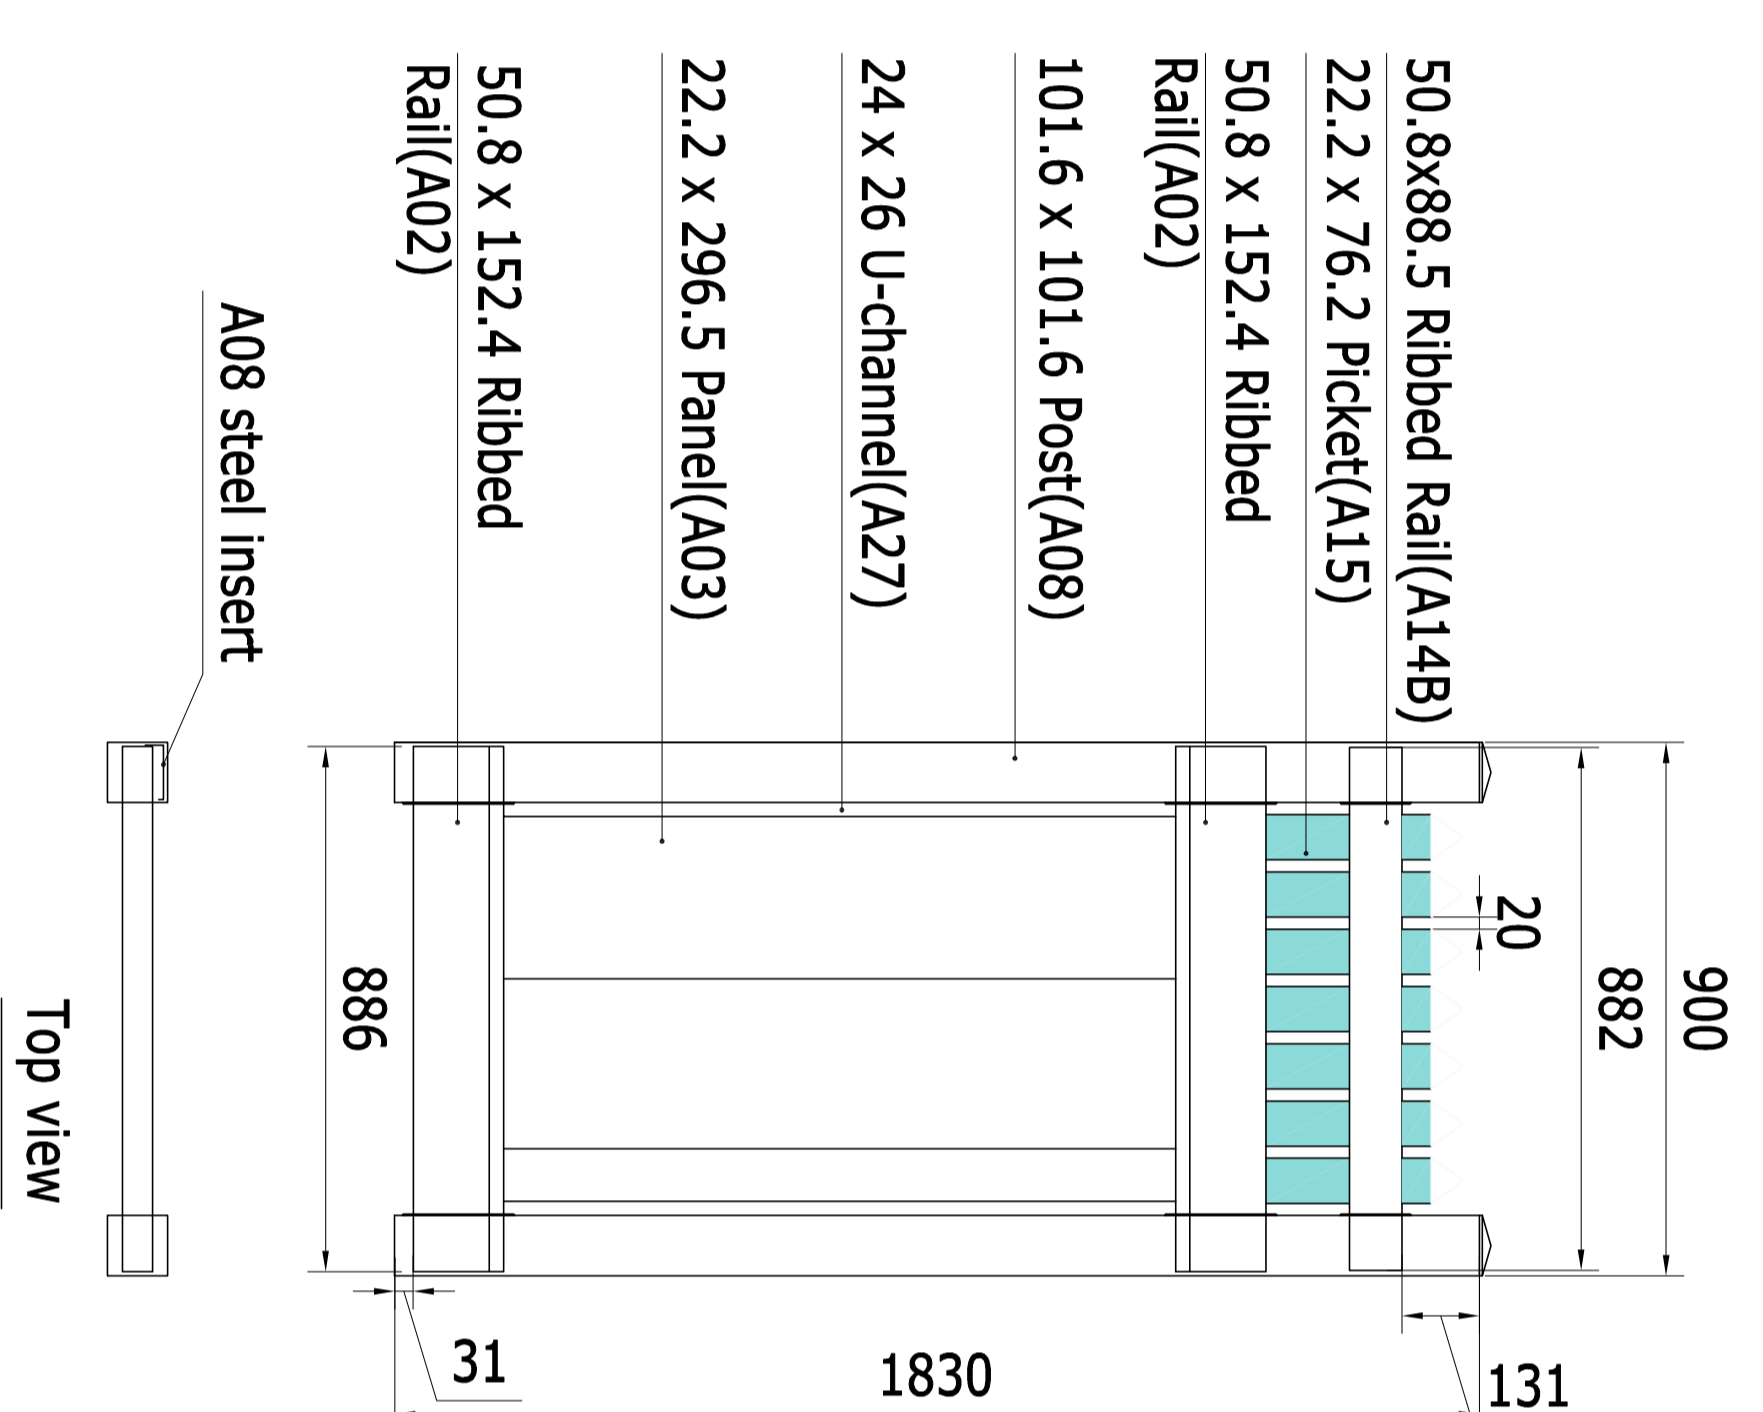


- A08 length: 1830 x 2pcs
- A08 steel length: 1770 x 1pcs
- A02 length: 886 x 2pcs
- A14 length: 882 x 1pcs
- A03 length: 1210 x 2pcs
- A03 length: 1210 x 1pcs (width 121)
- A15 length: 320 x 7pcs
- A27 length: 1097 x 2pcs

BRISBANE-1.2mW gate

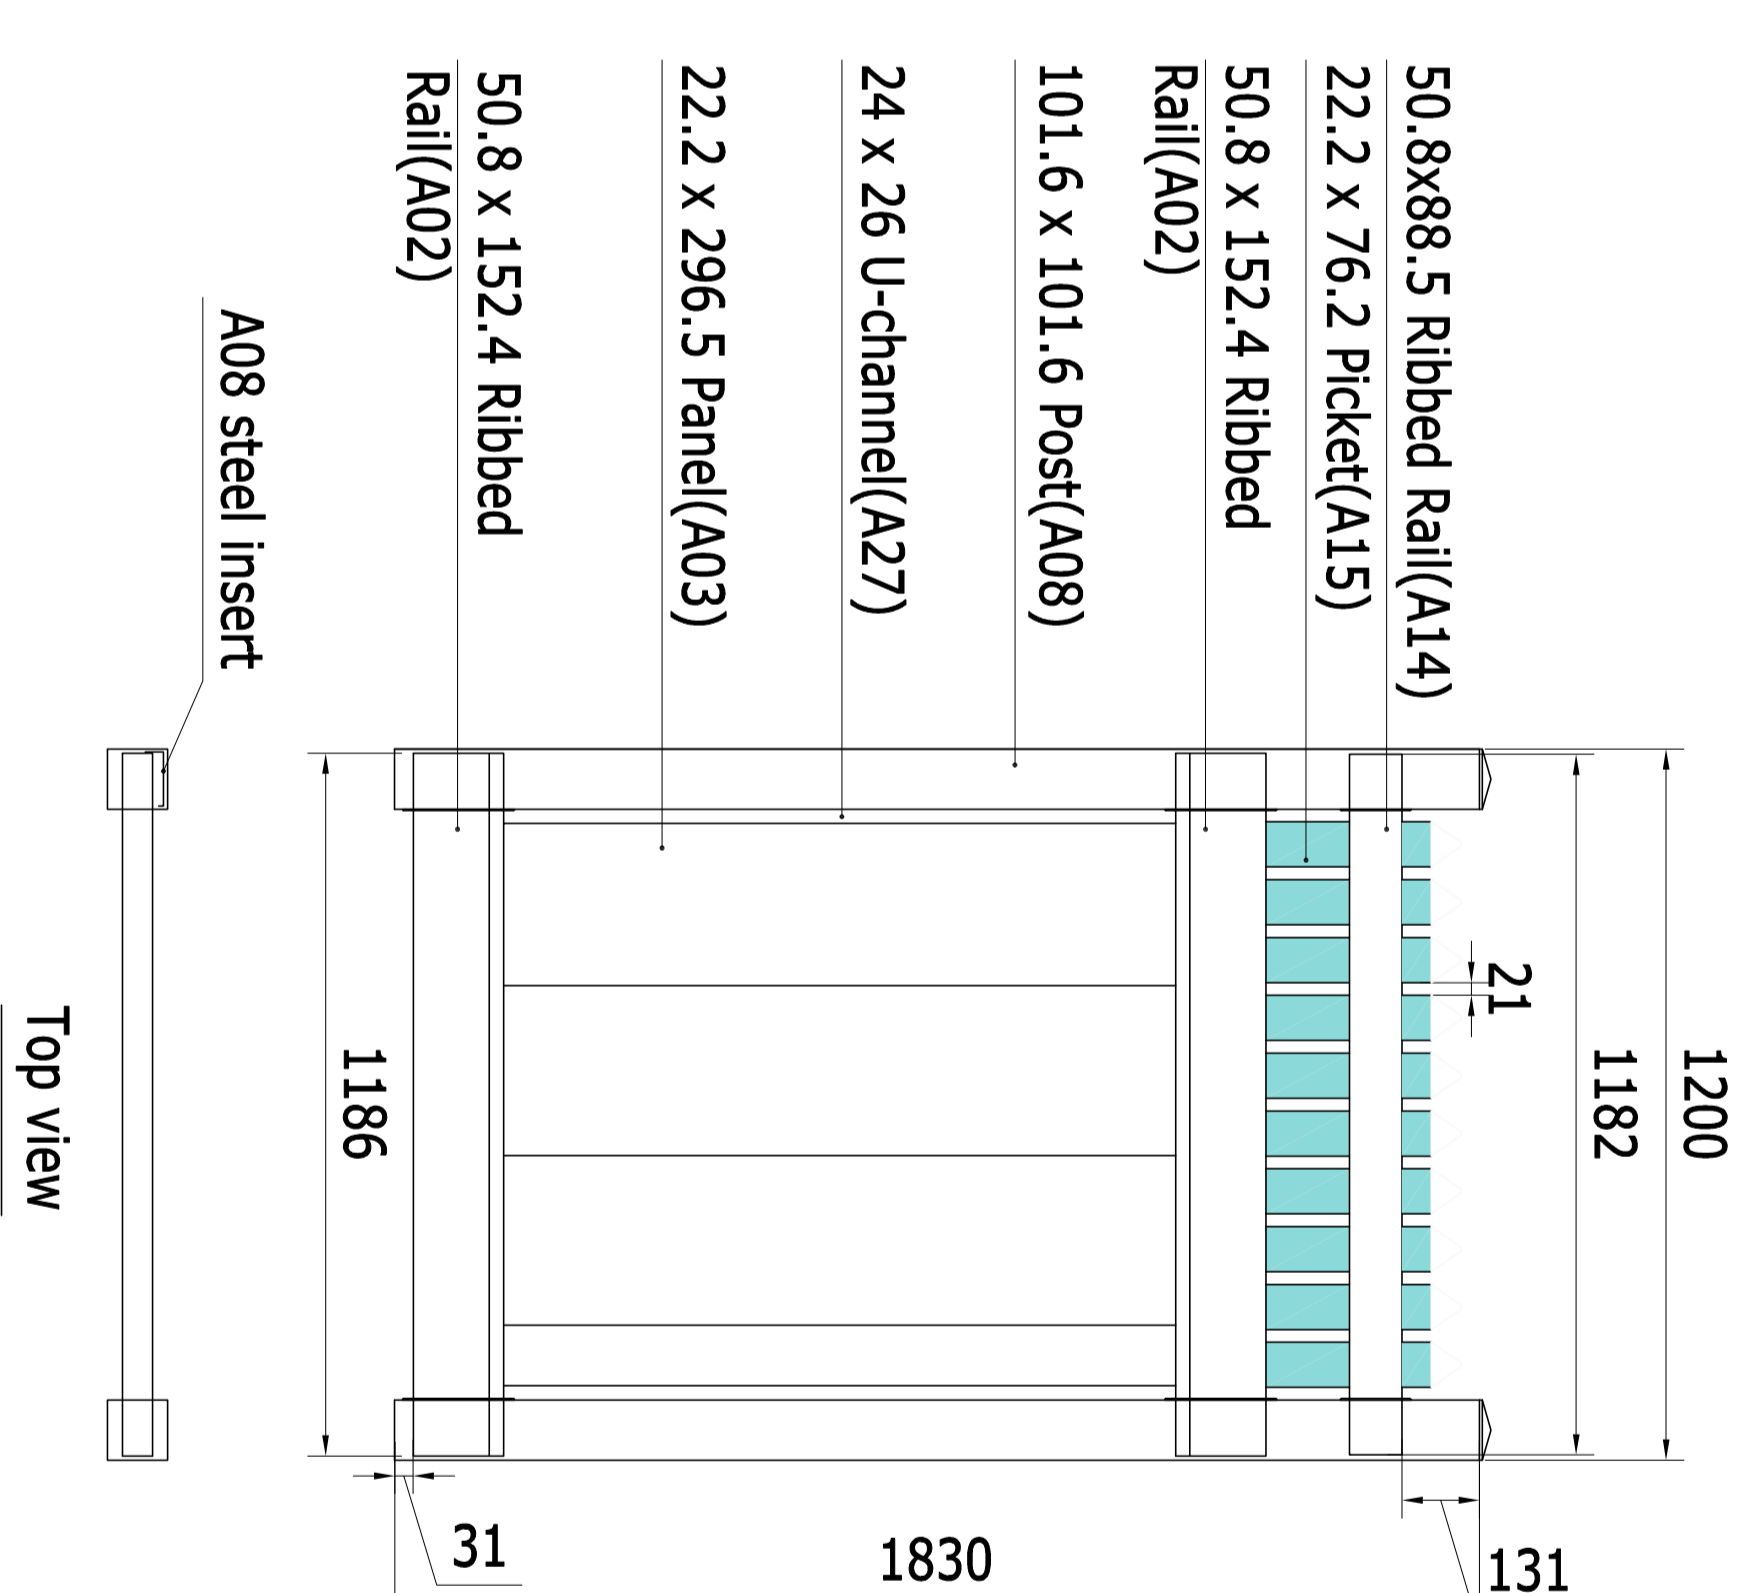

- A08 length: 1830 x 2pcs
- A08 steel length: 1770 x 1pcs
- A02 length: 1186 x 2pcs
- A14 length: 1182 x 1pcs
- A03 length: 1210 x 3pcs
- A03 length: 1210 x 1pcs (width 134)
- A15 length: 320 x 10pcs
- A27 length: 1097 x 2pcs

BRISBANE-1.5mW gate

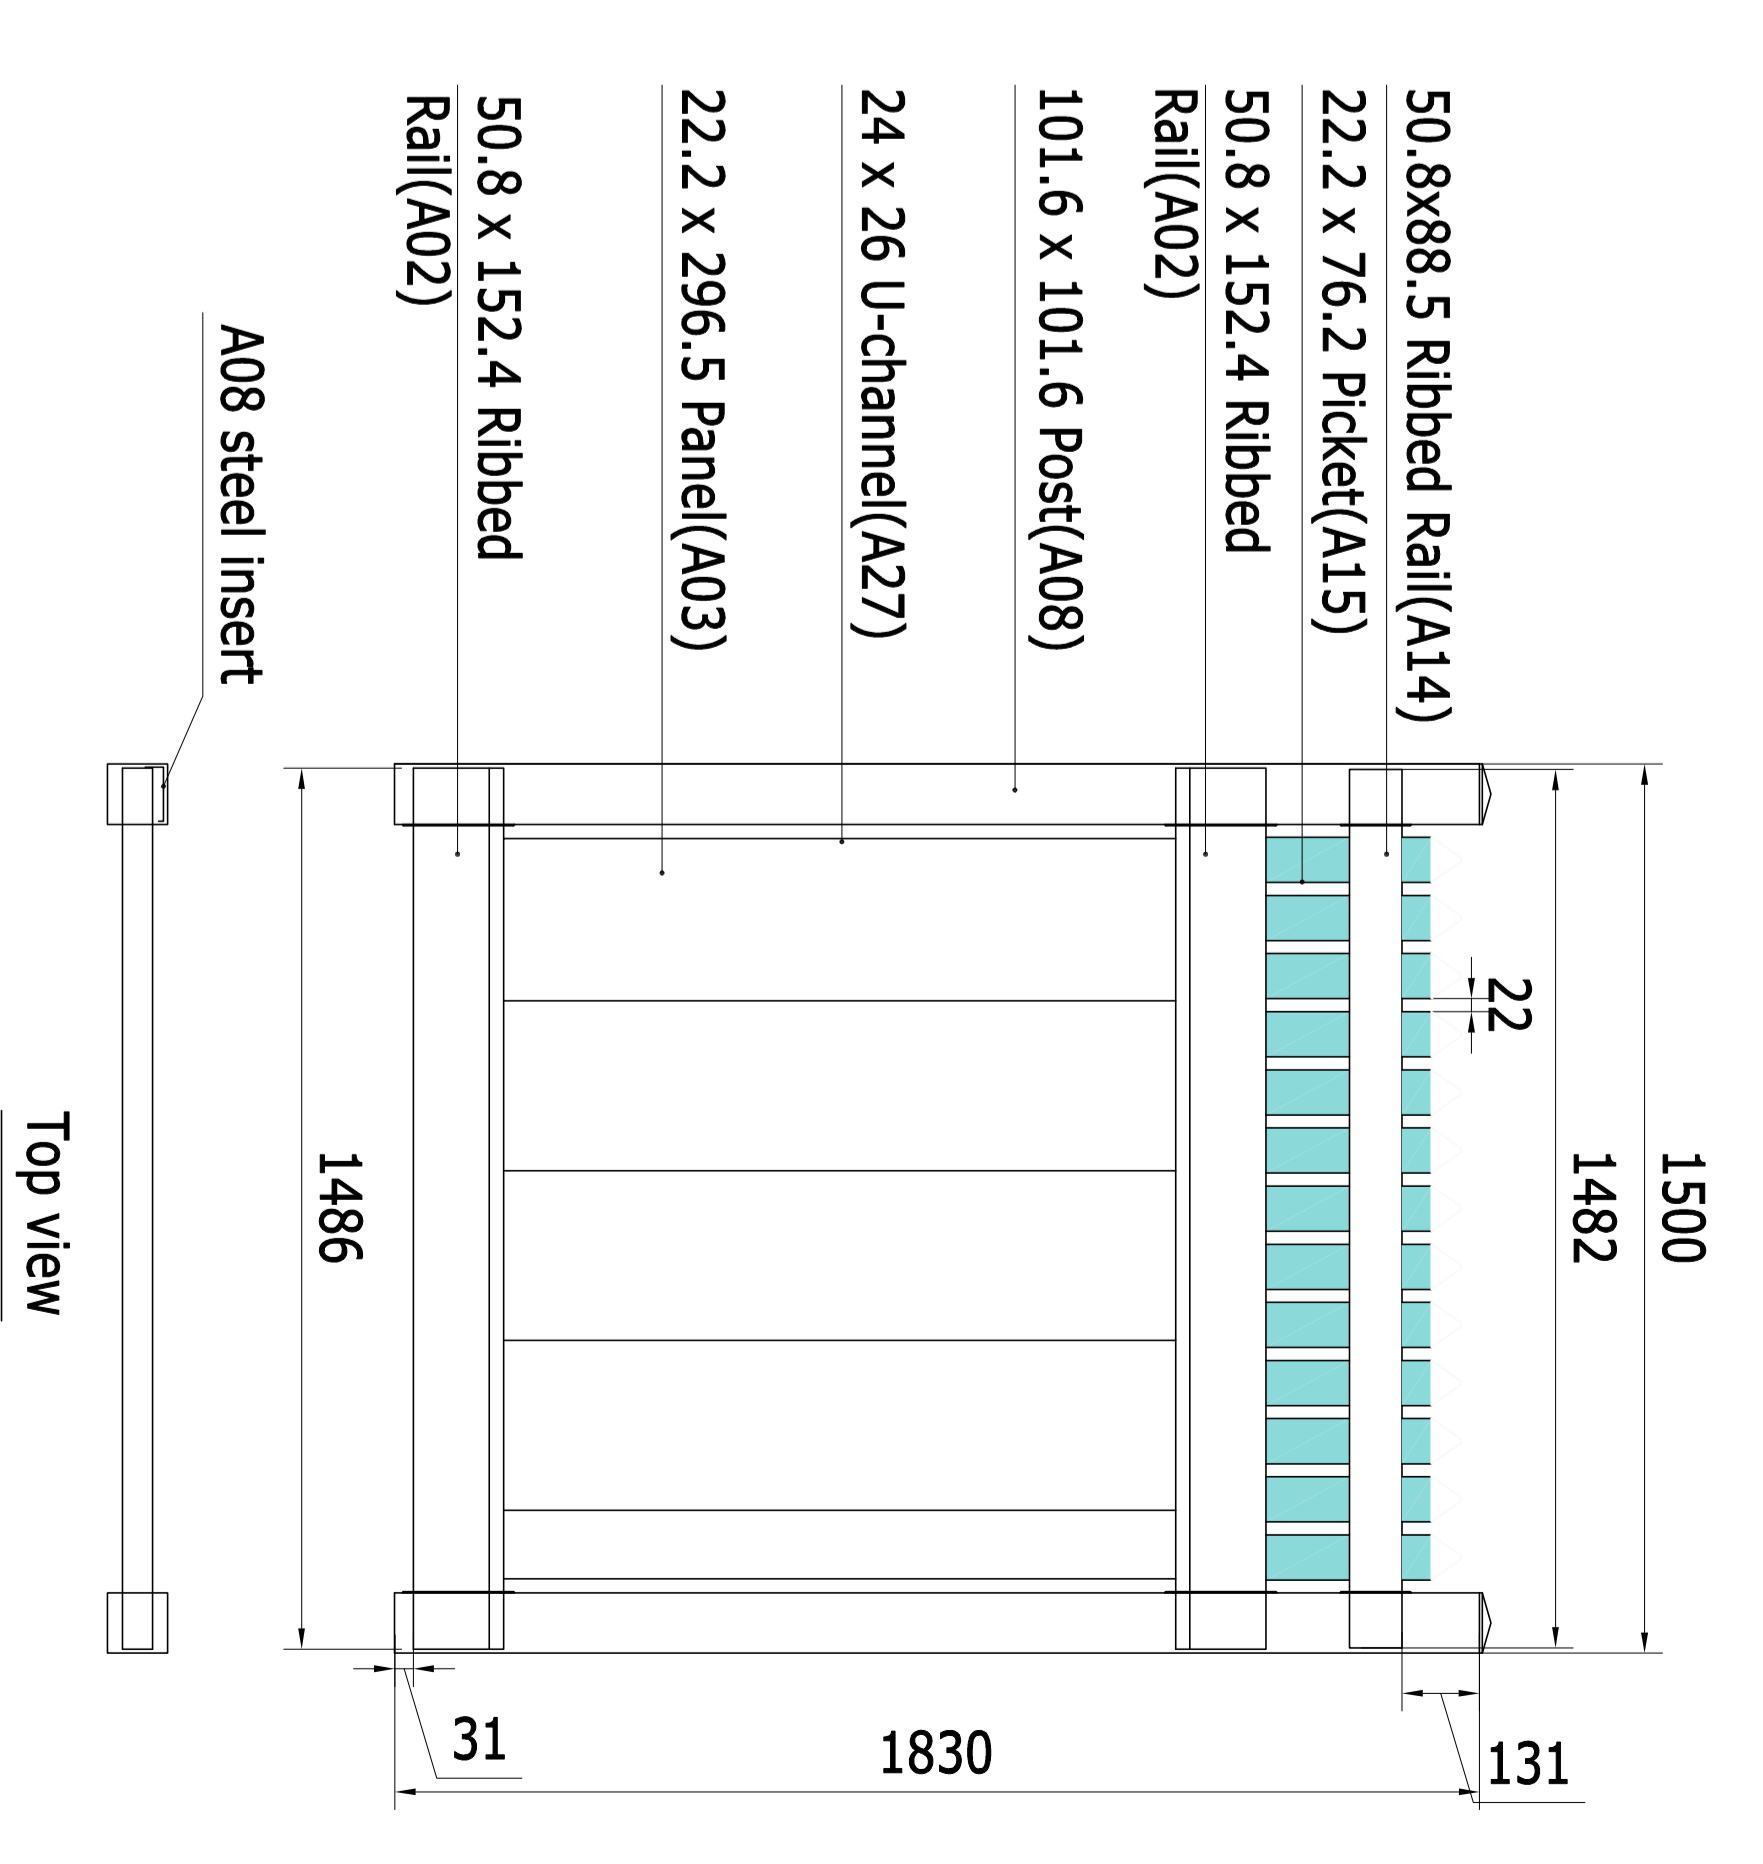

- A08 length: 1830 x 2pcs
- A08 steel length: 1770 x 1pcs
- A02 length: 1486 x 2pcs
- A02 steel length (40 x 40) : 1486 x 1pcs
- A14 length: 1482 x 1pcs
- A03 length: 1210 x 4pcs
- A03 length: 1210 x 1pcs (width 148)
- A15 length: 320 x 13pcs
- A27 length: 1097 x 2pcs