




CONDAMINE (1.8m H x 2.44m W)

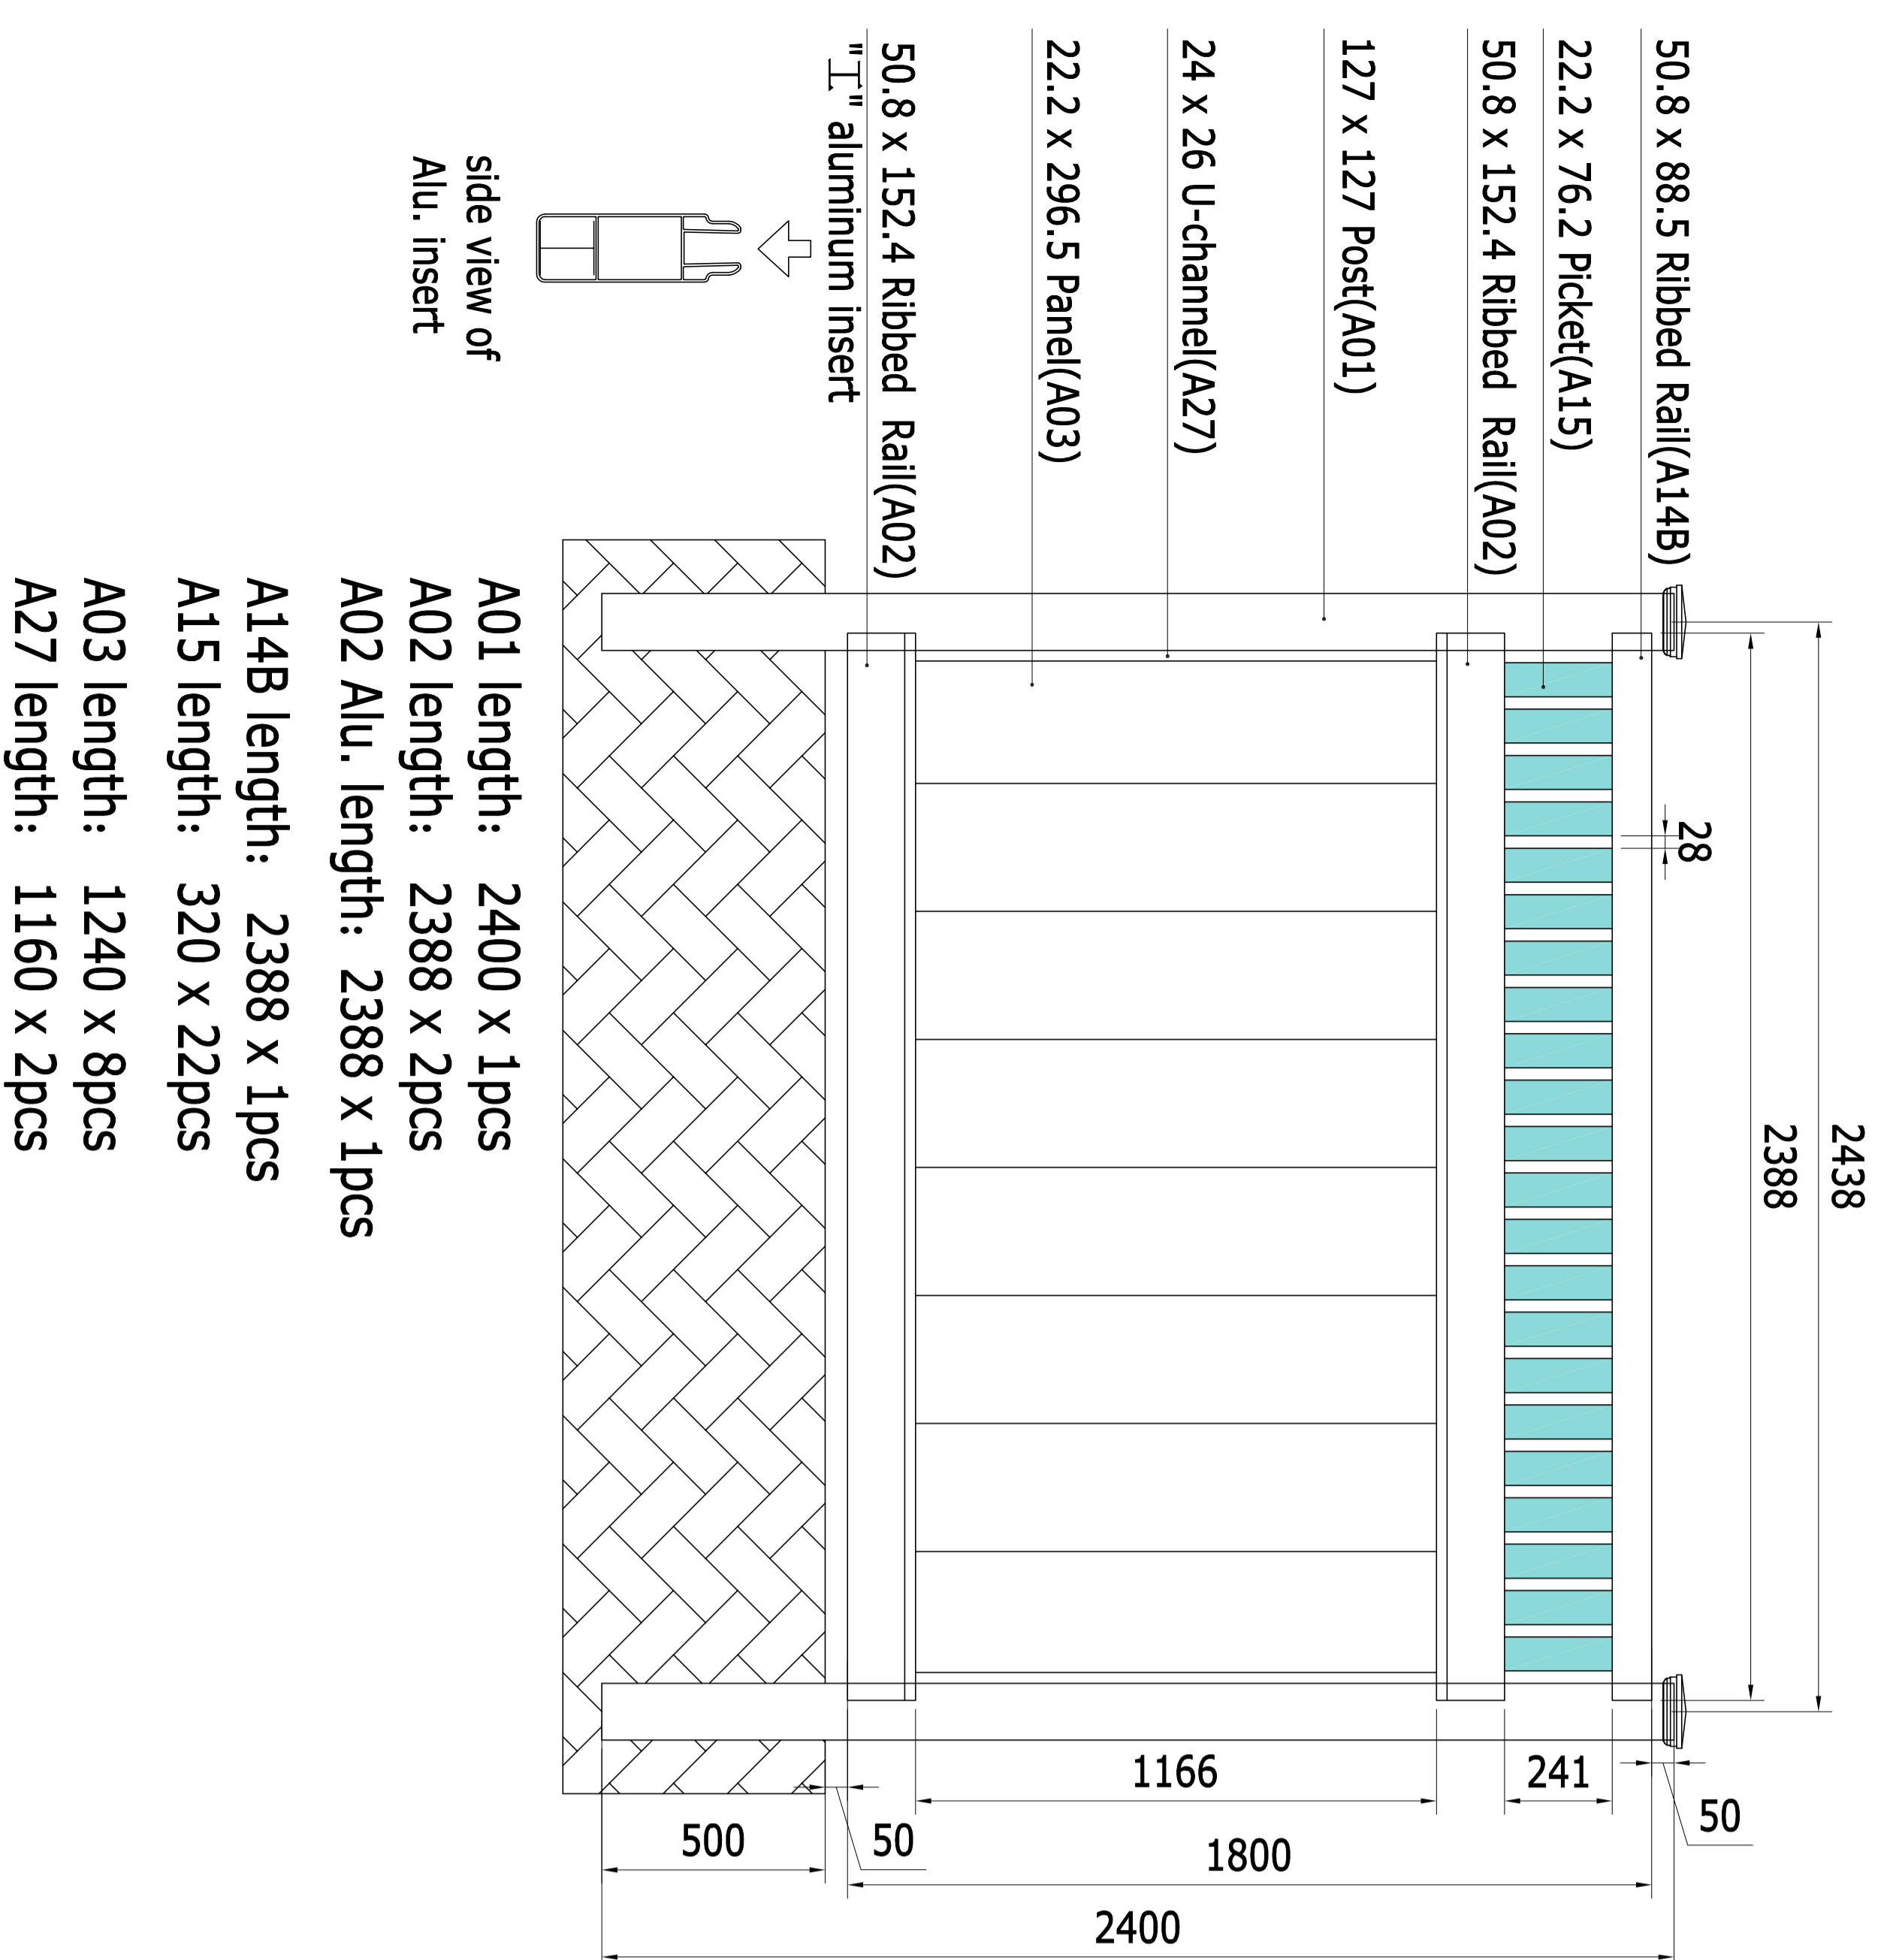

CONDAMINE-0.9mw gate

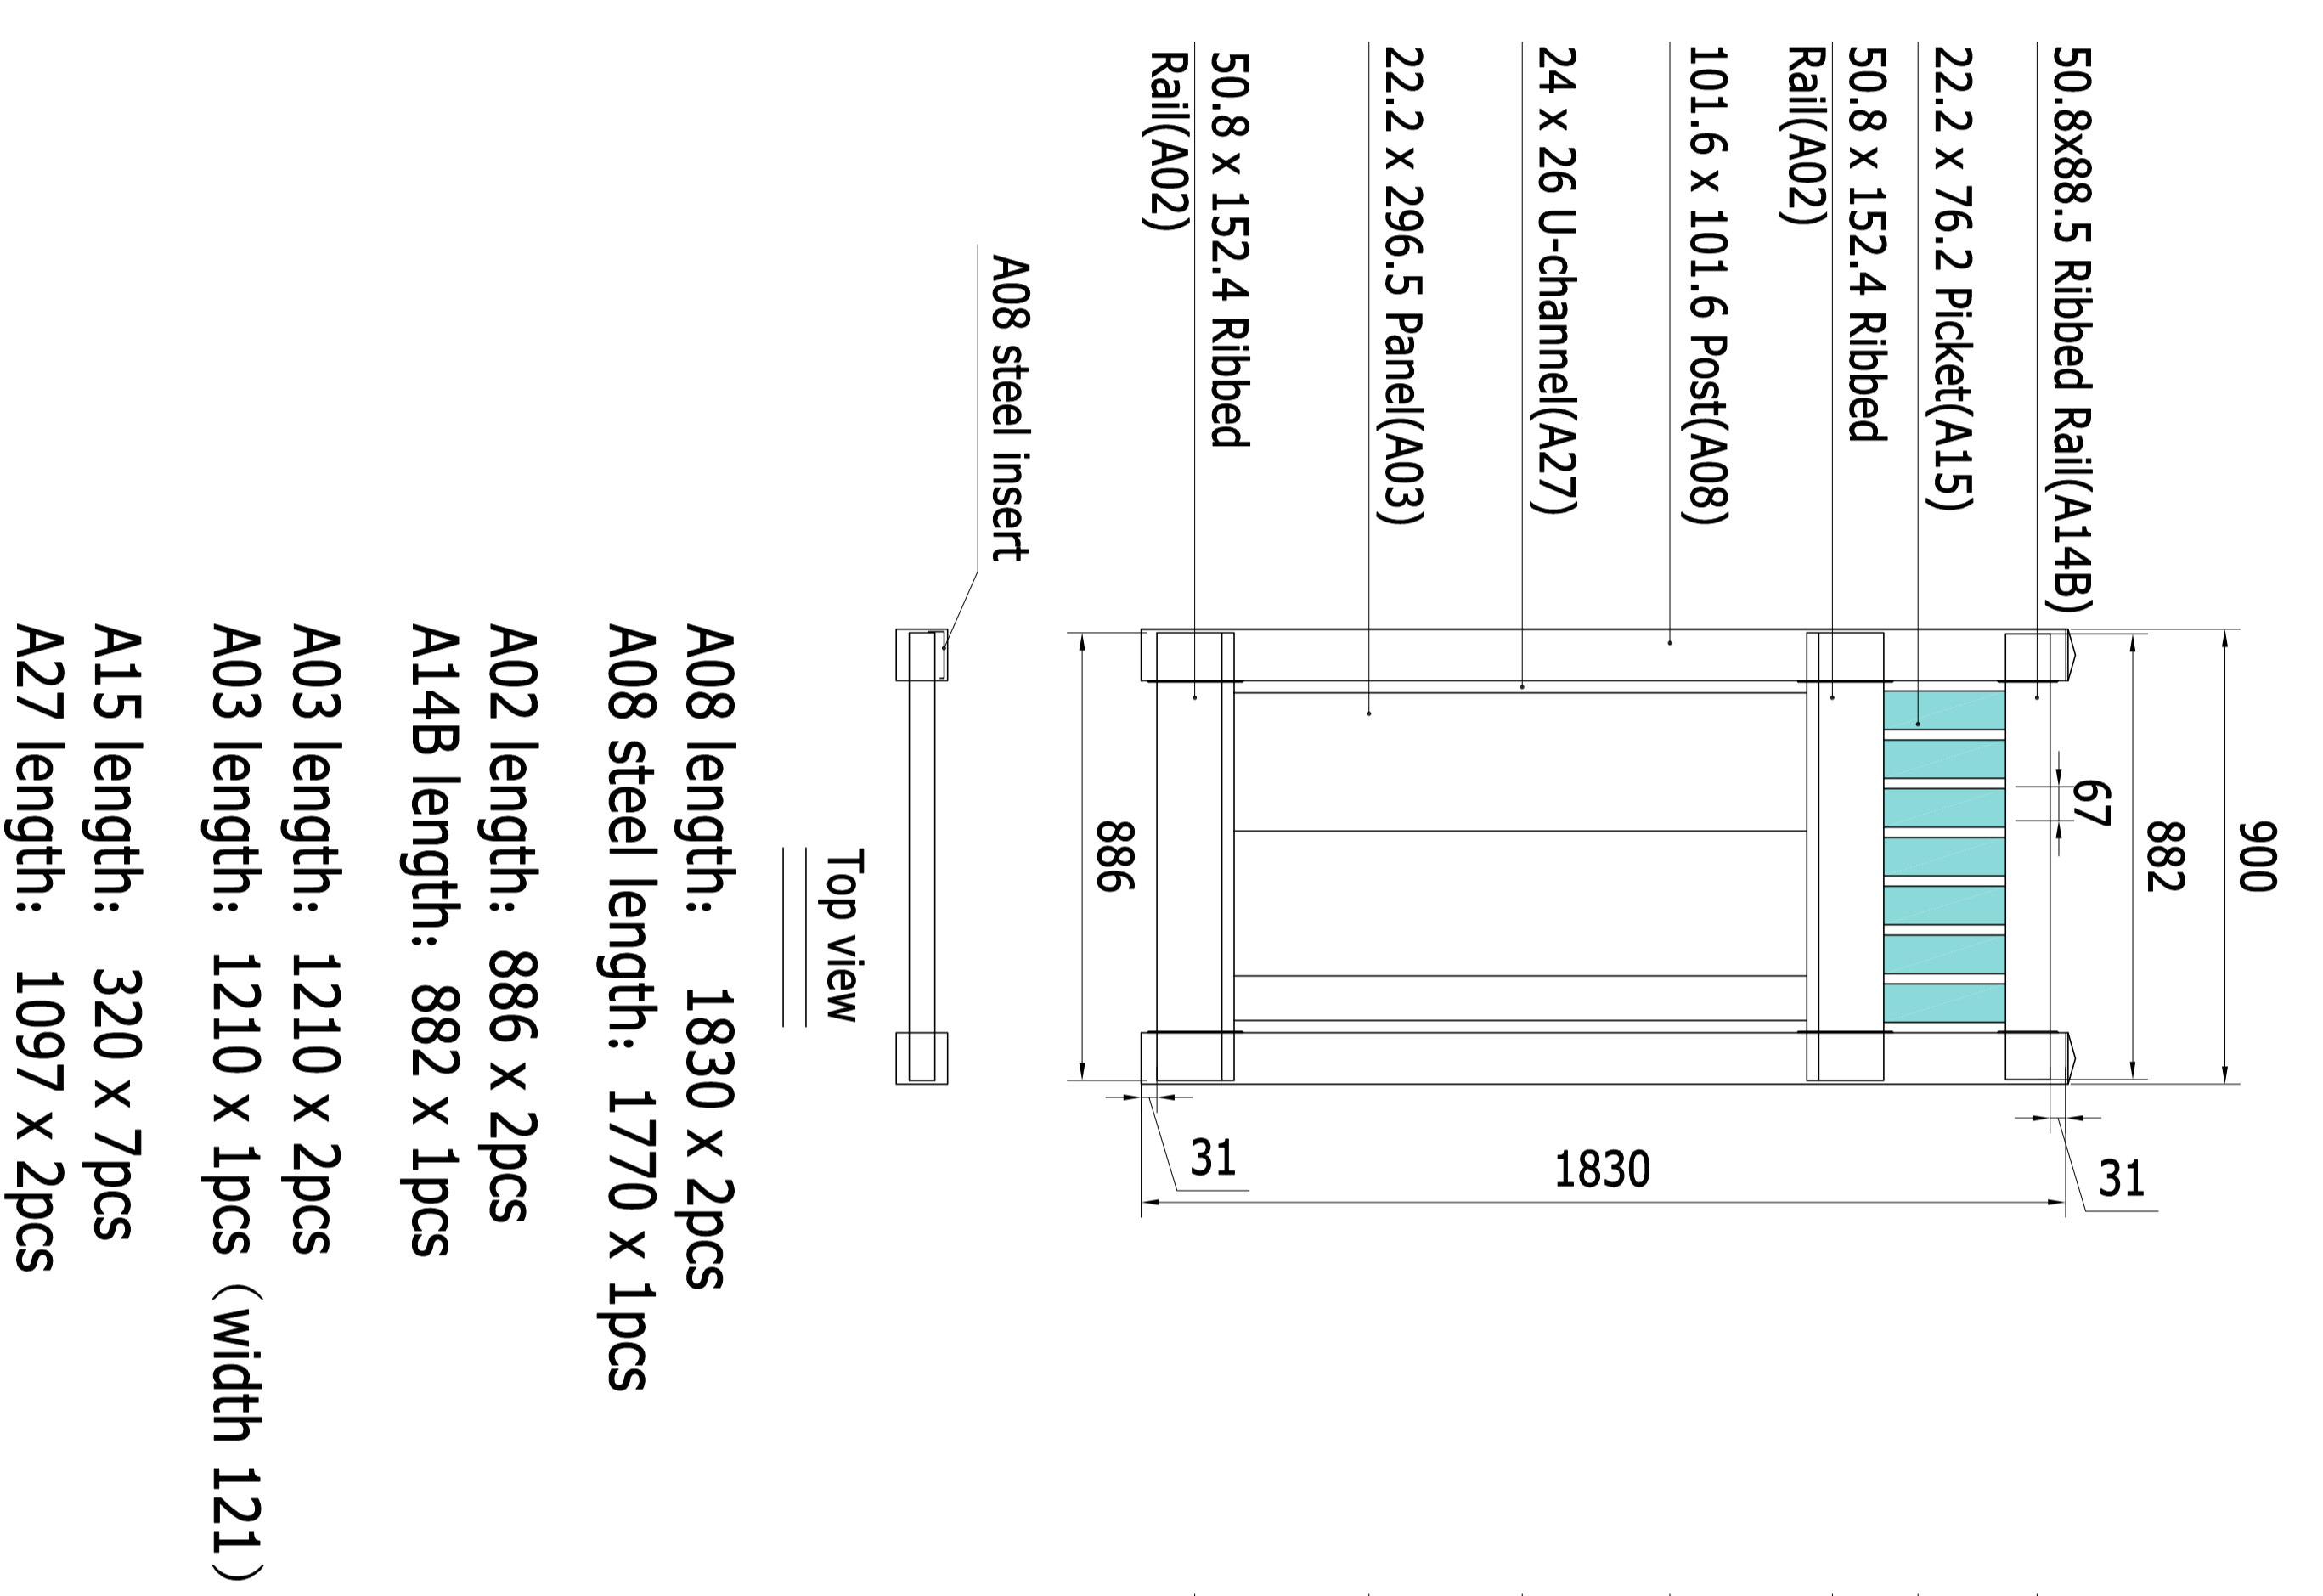

CONDAMINE-1.2mw gate

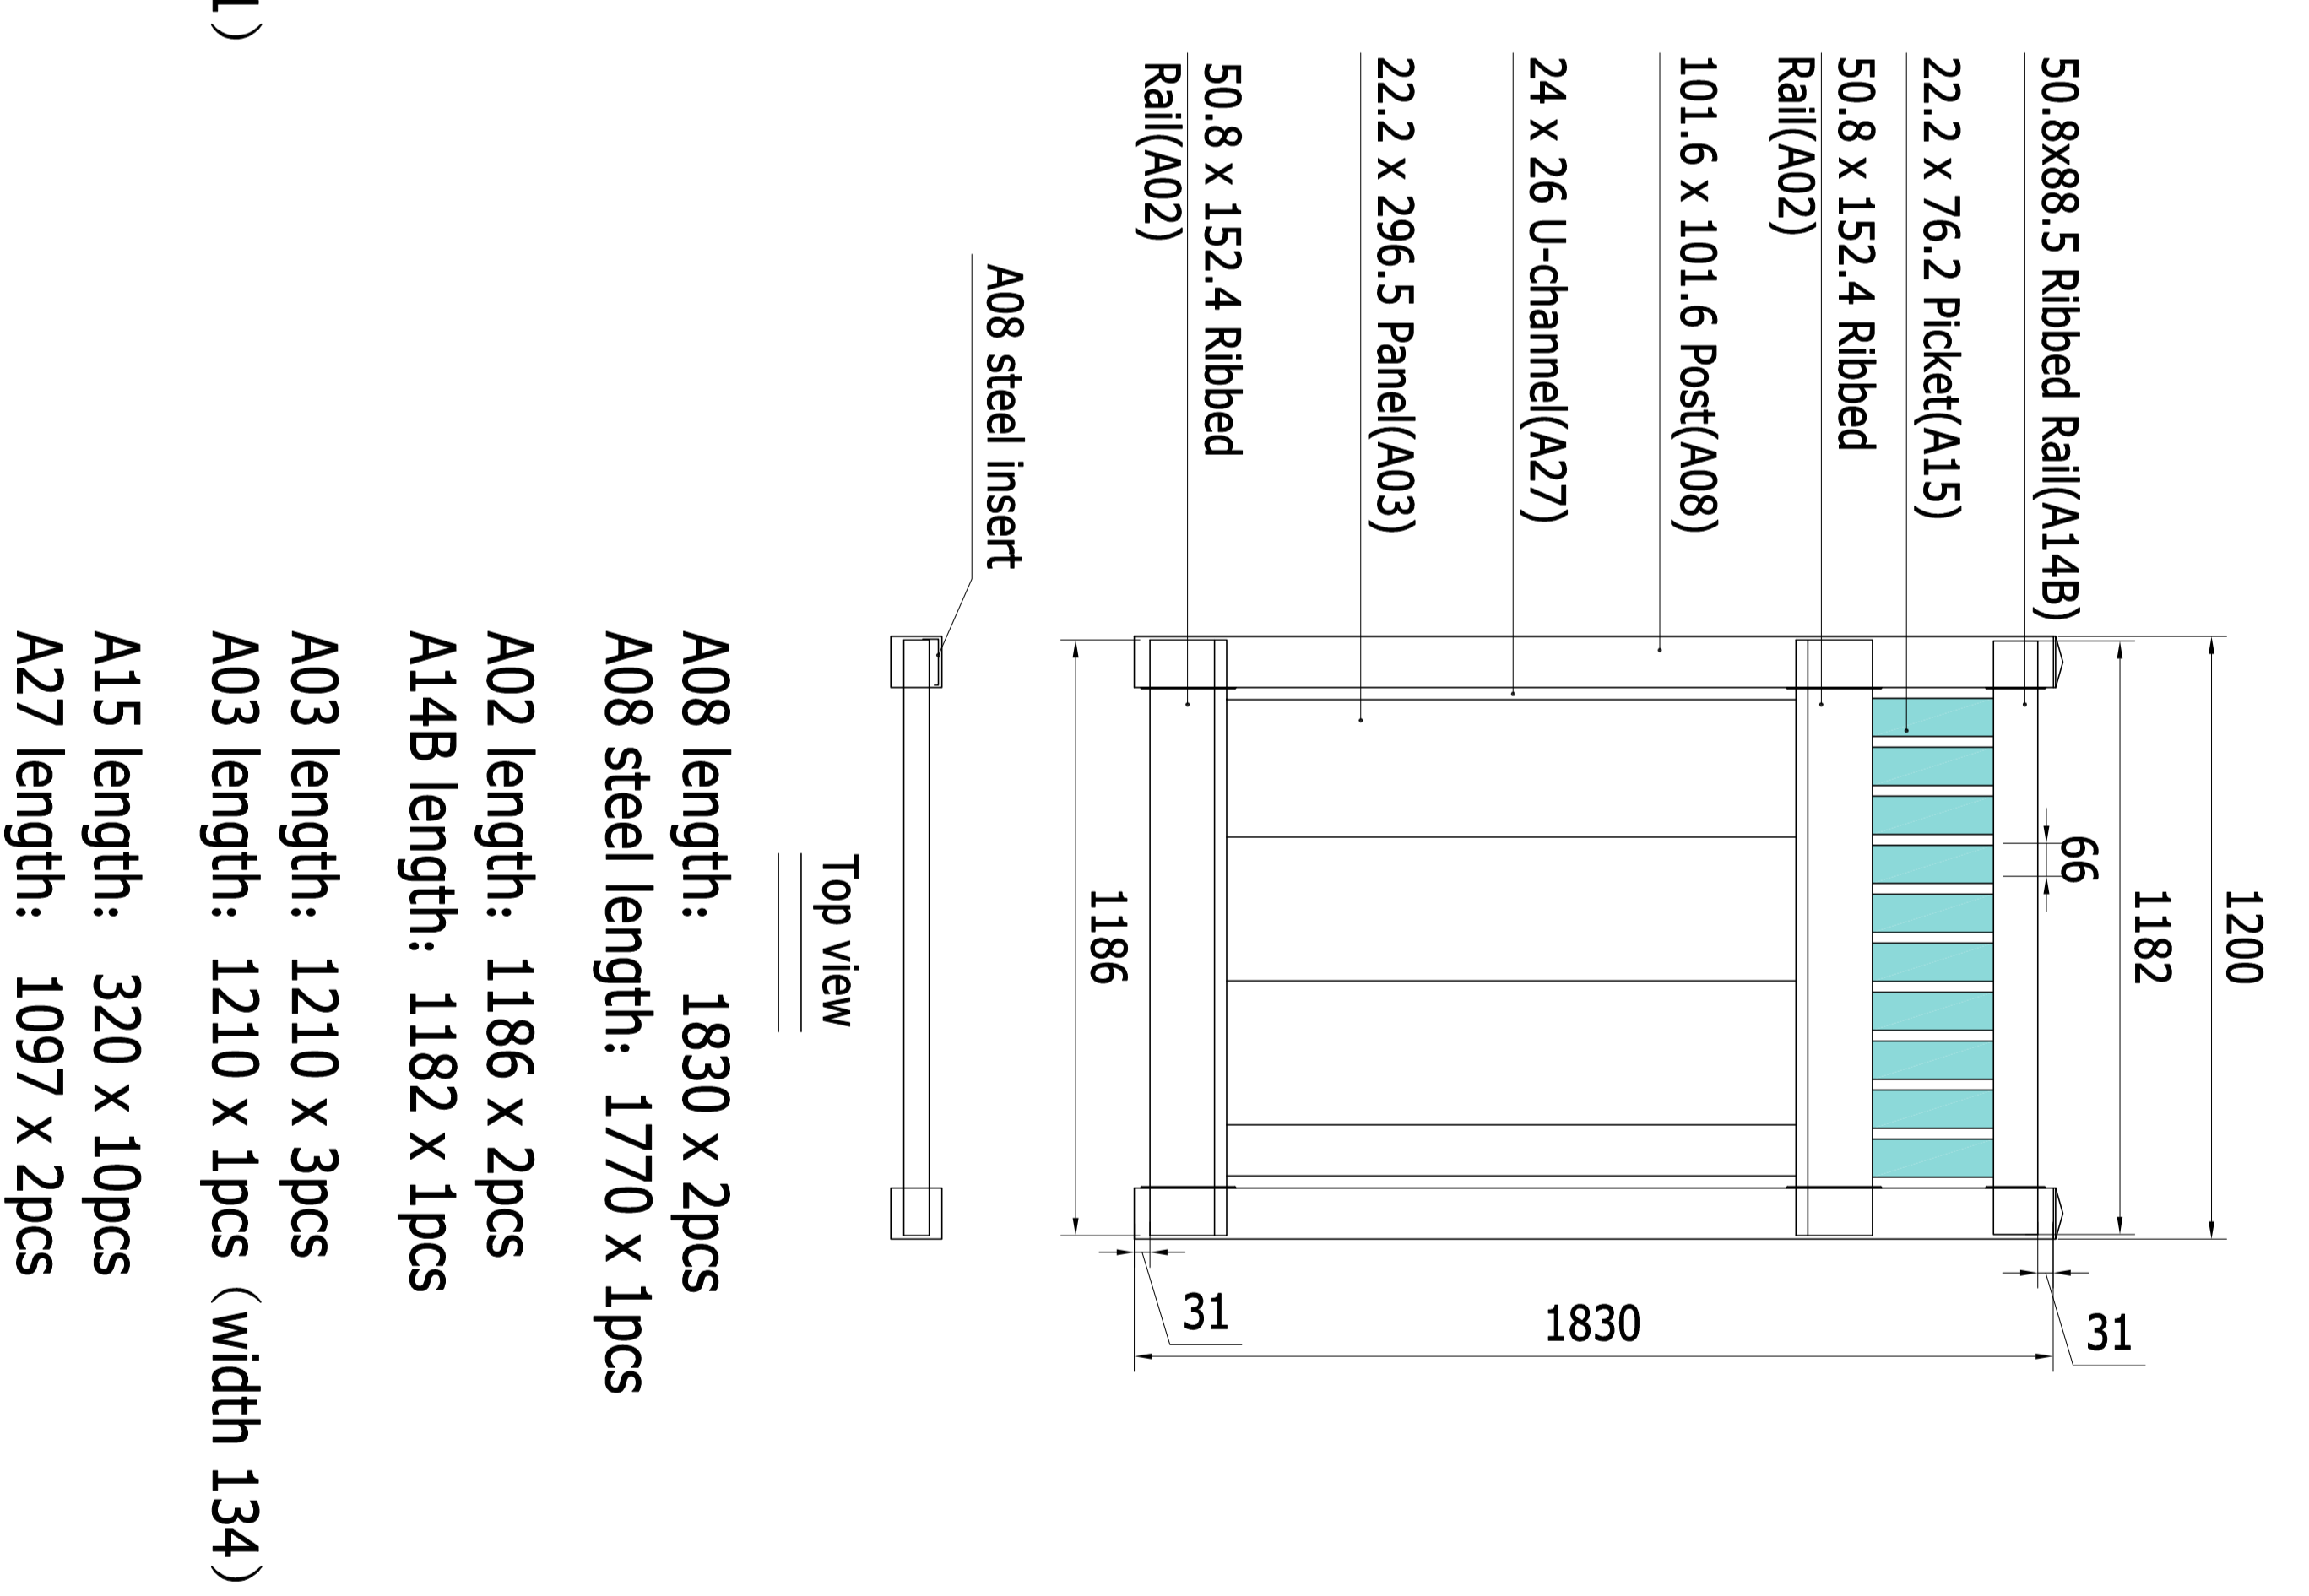

CONDAMINE-1.5mw gate

