




CURRUMBIN (1.2 H x 2.44 W)

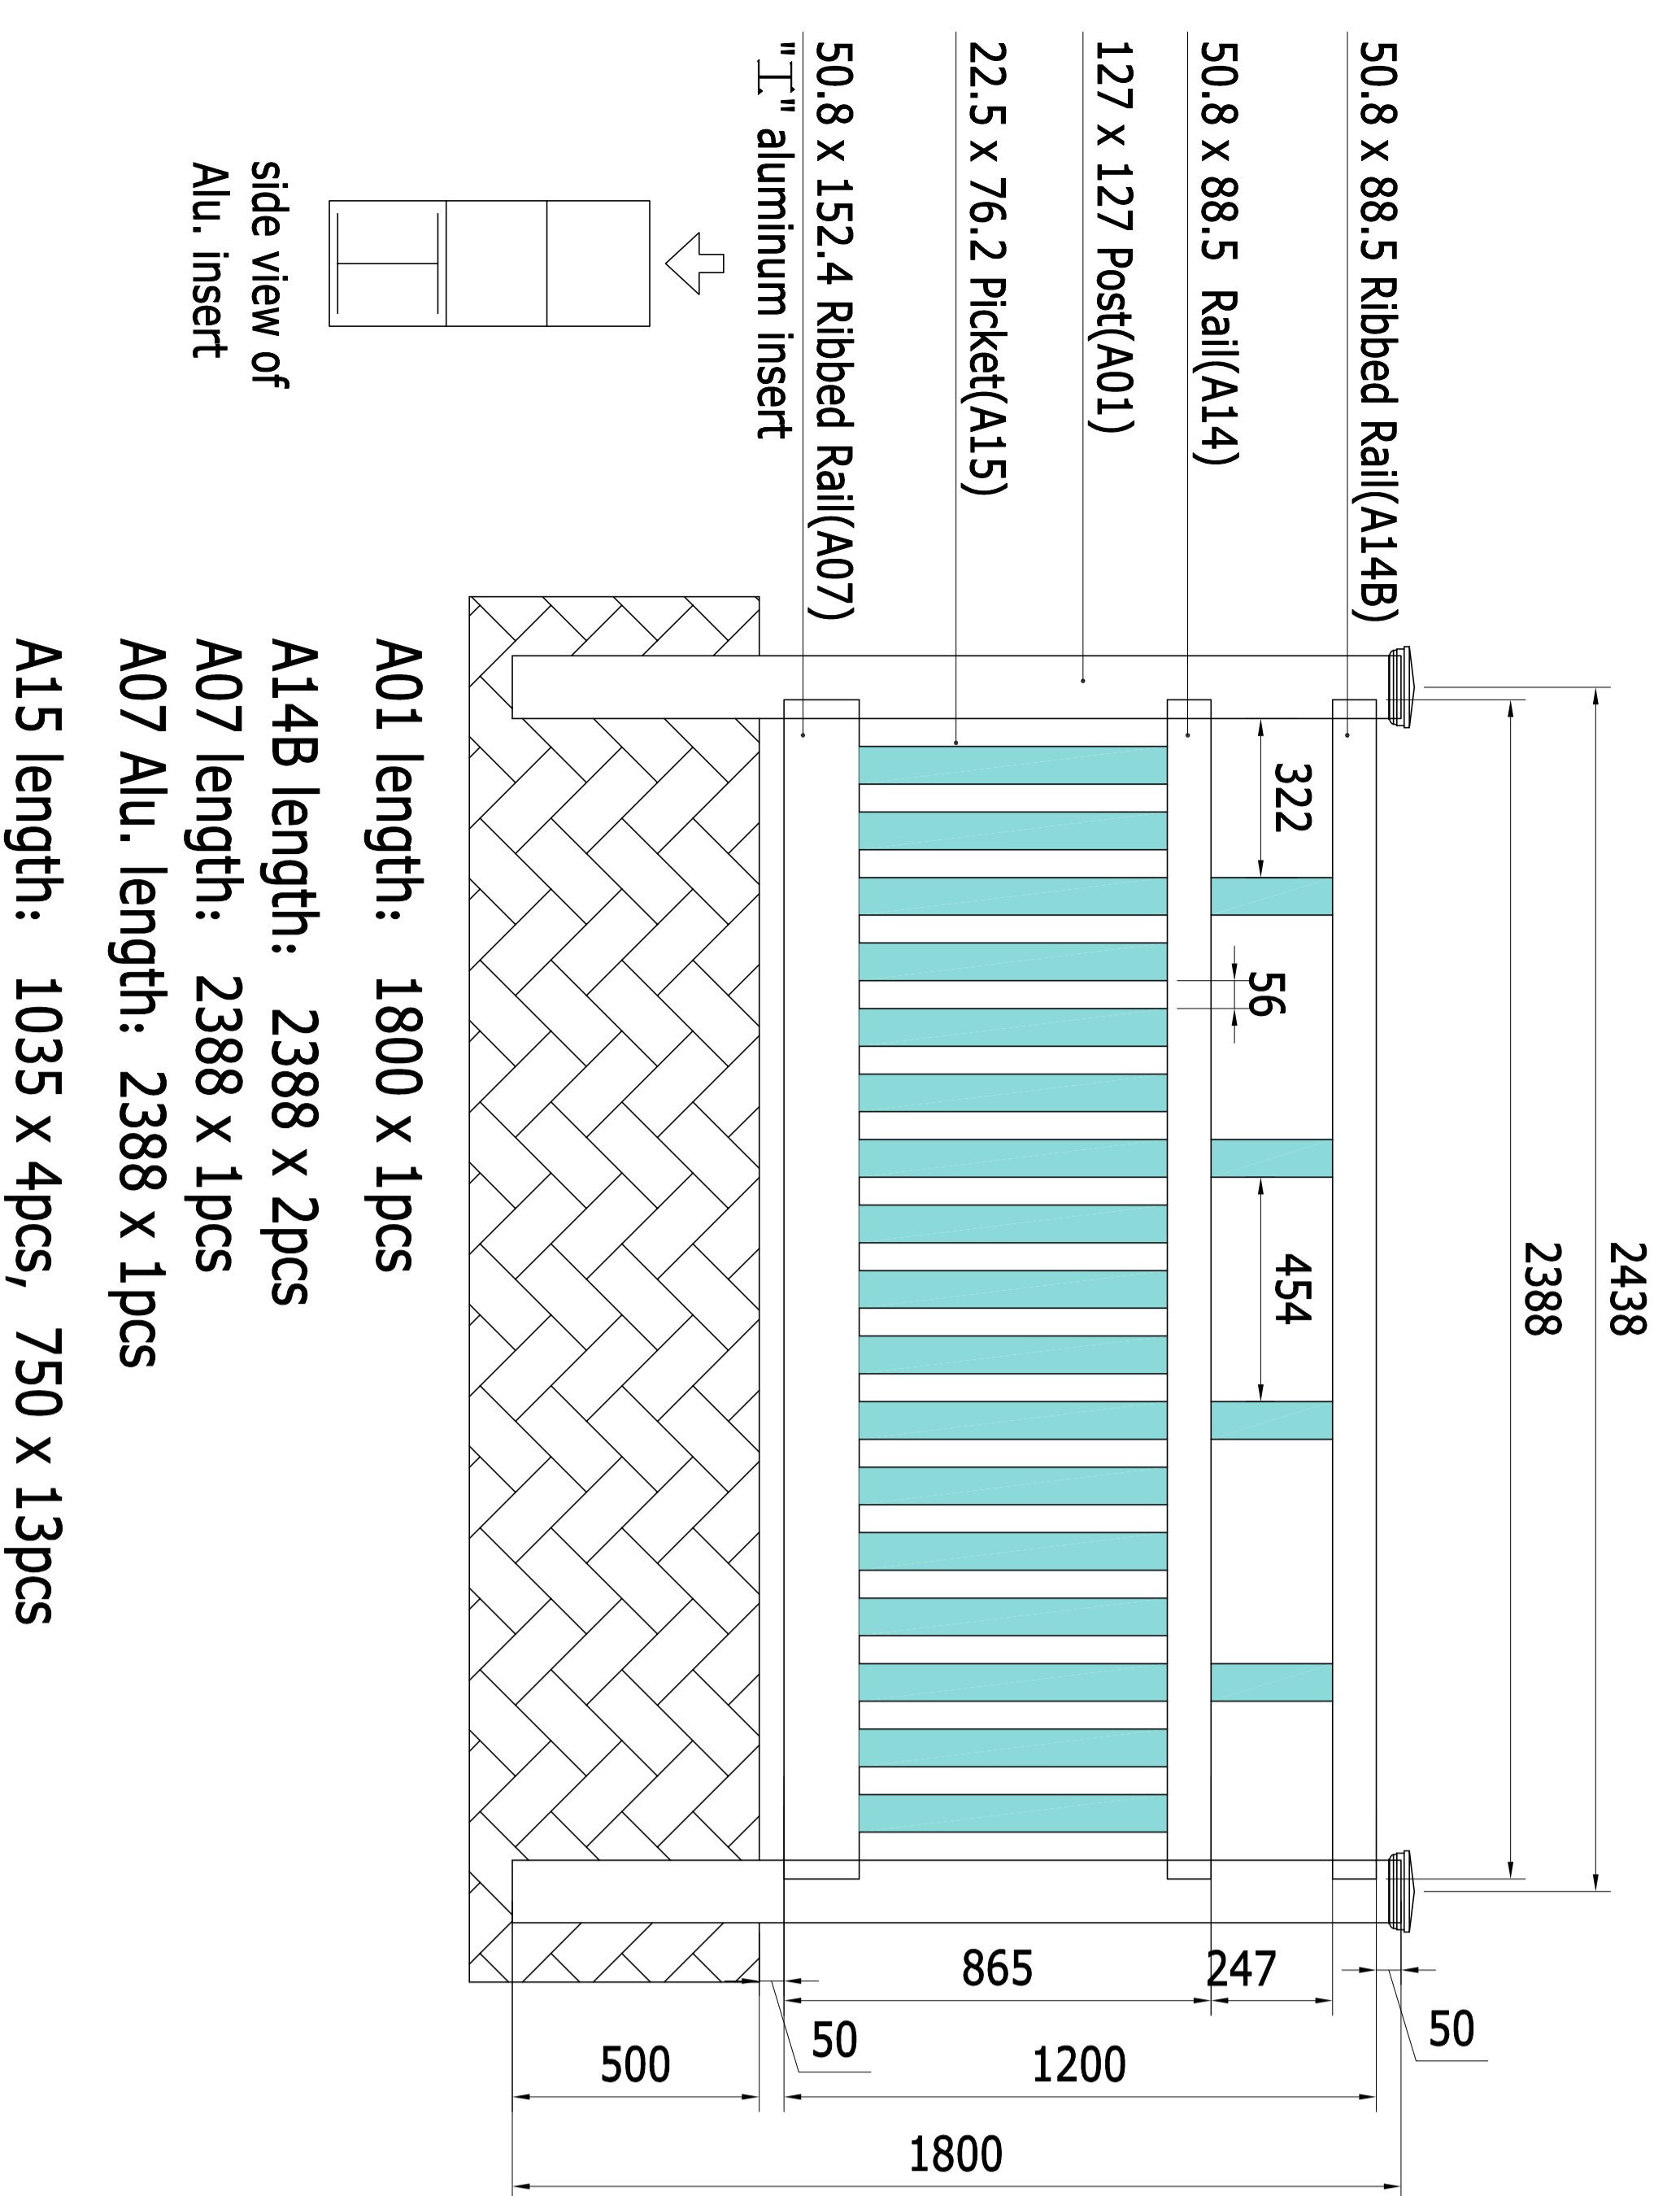

MIAMI-0.9m W gate

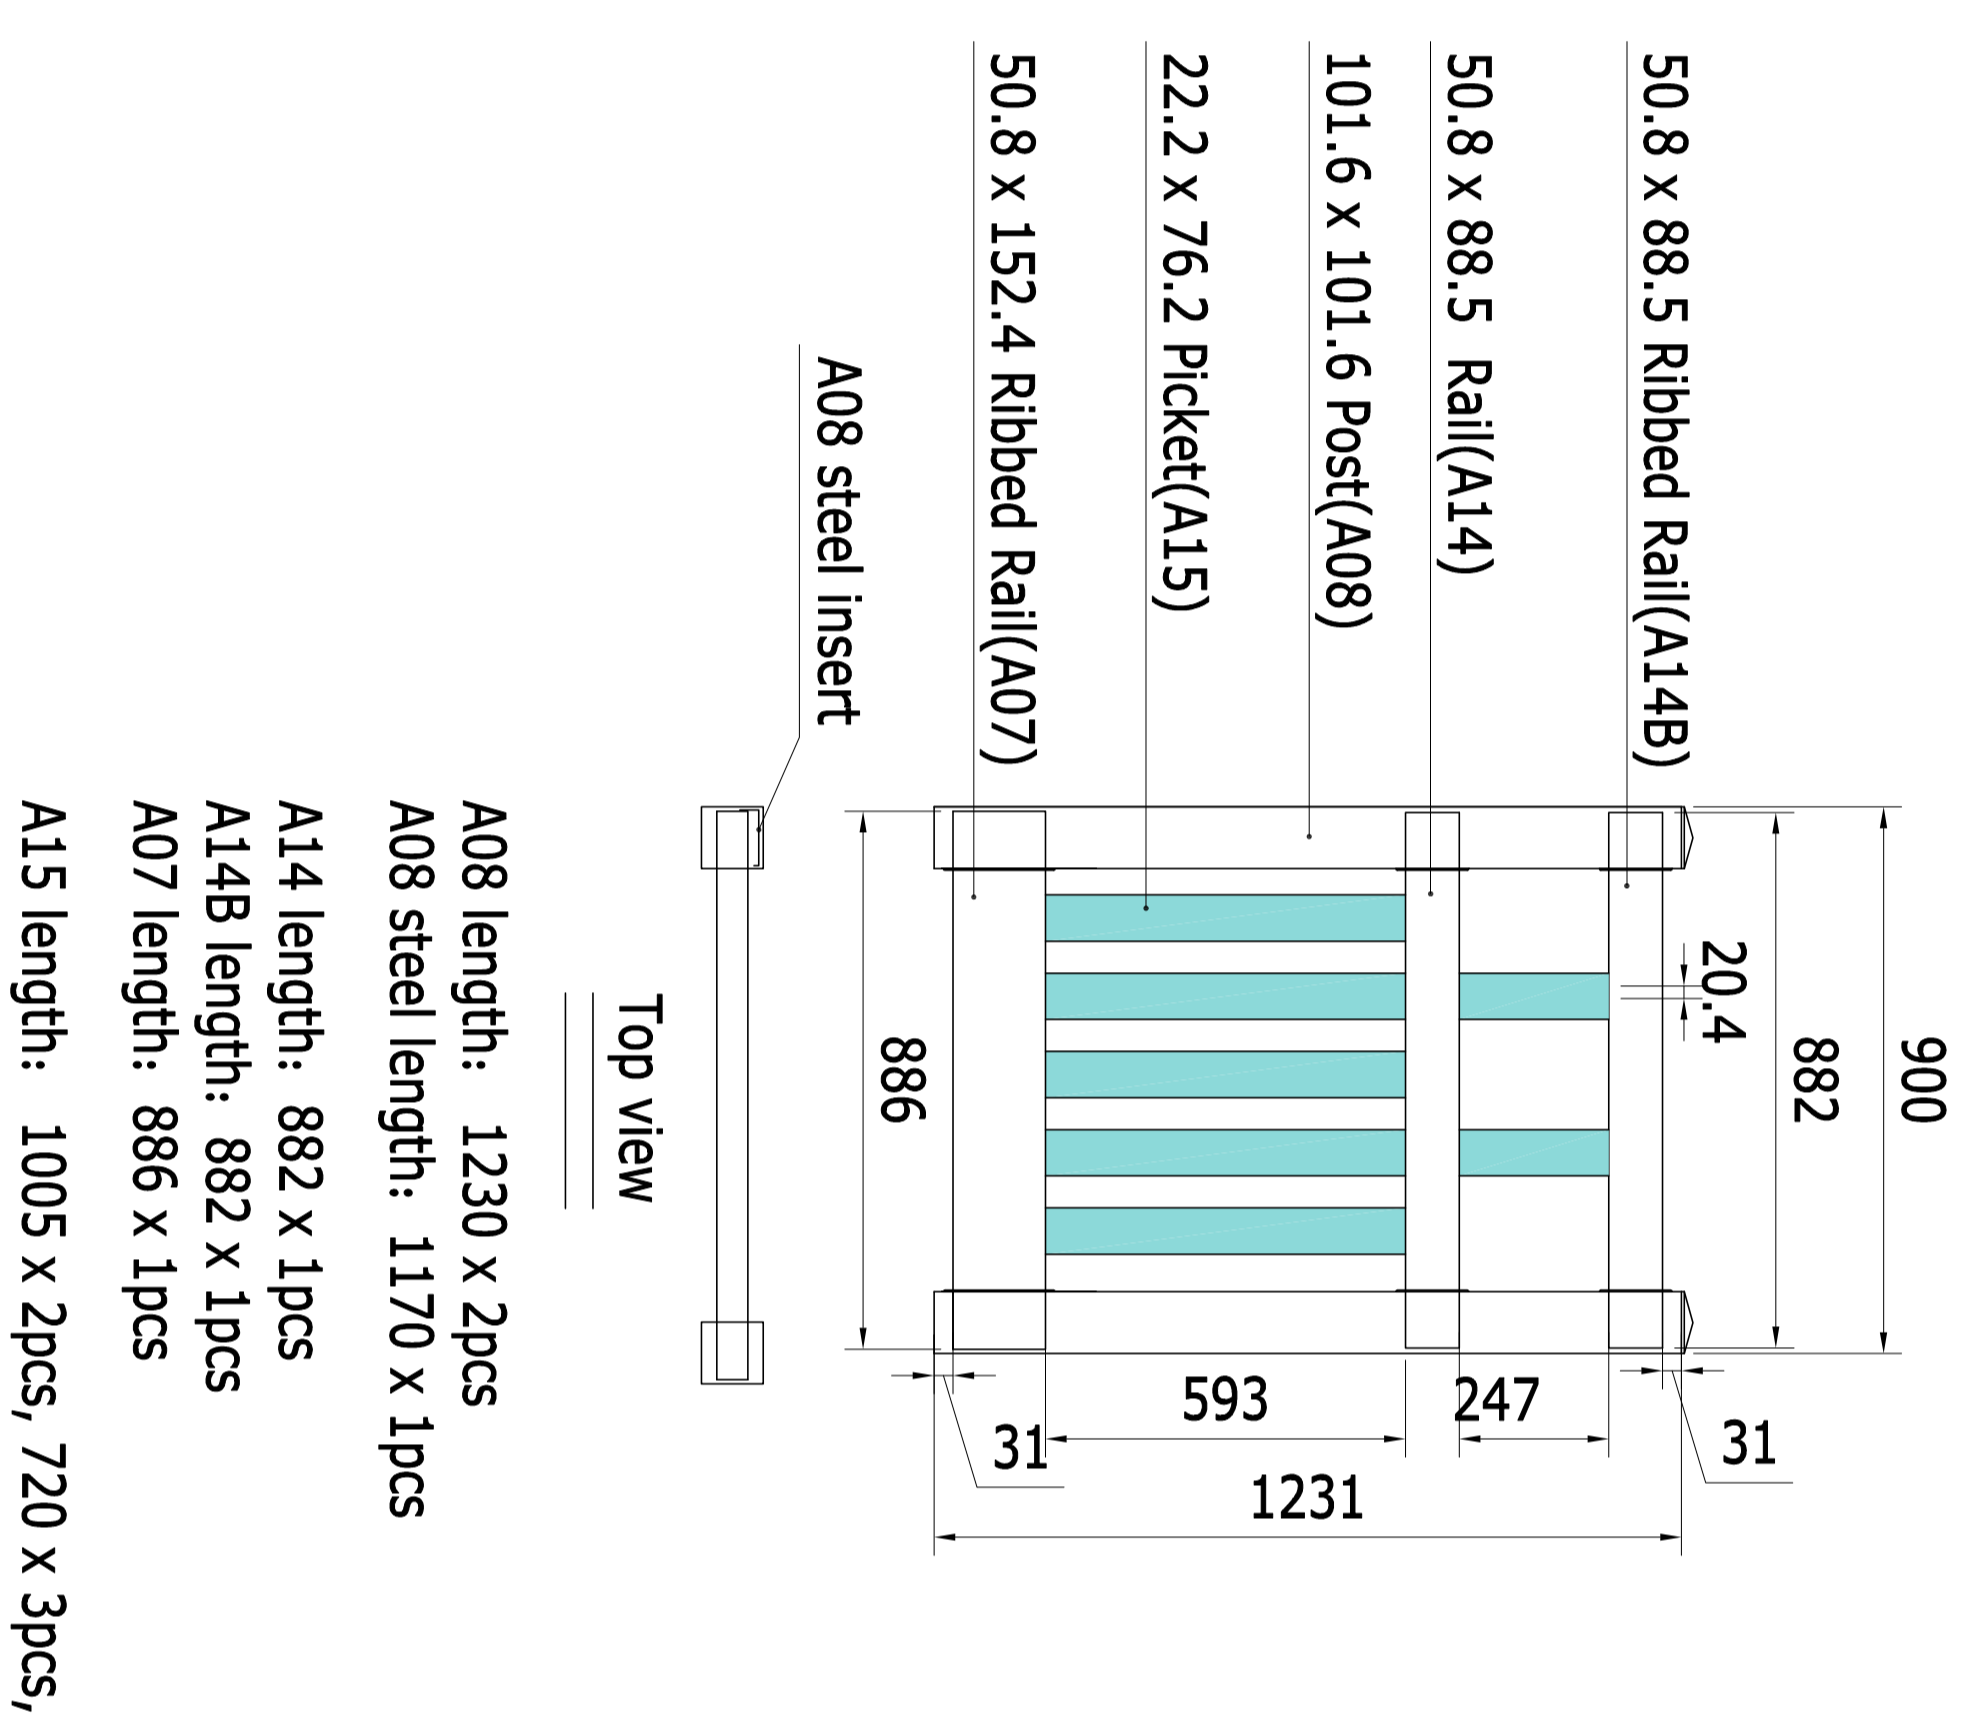

MIAMI-1.2m W gate

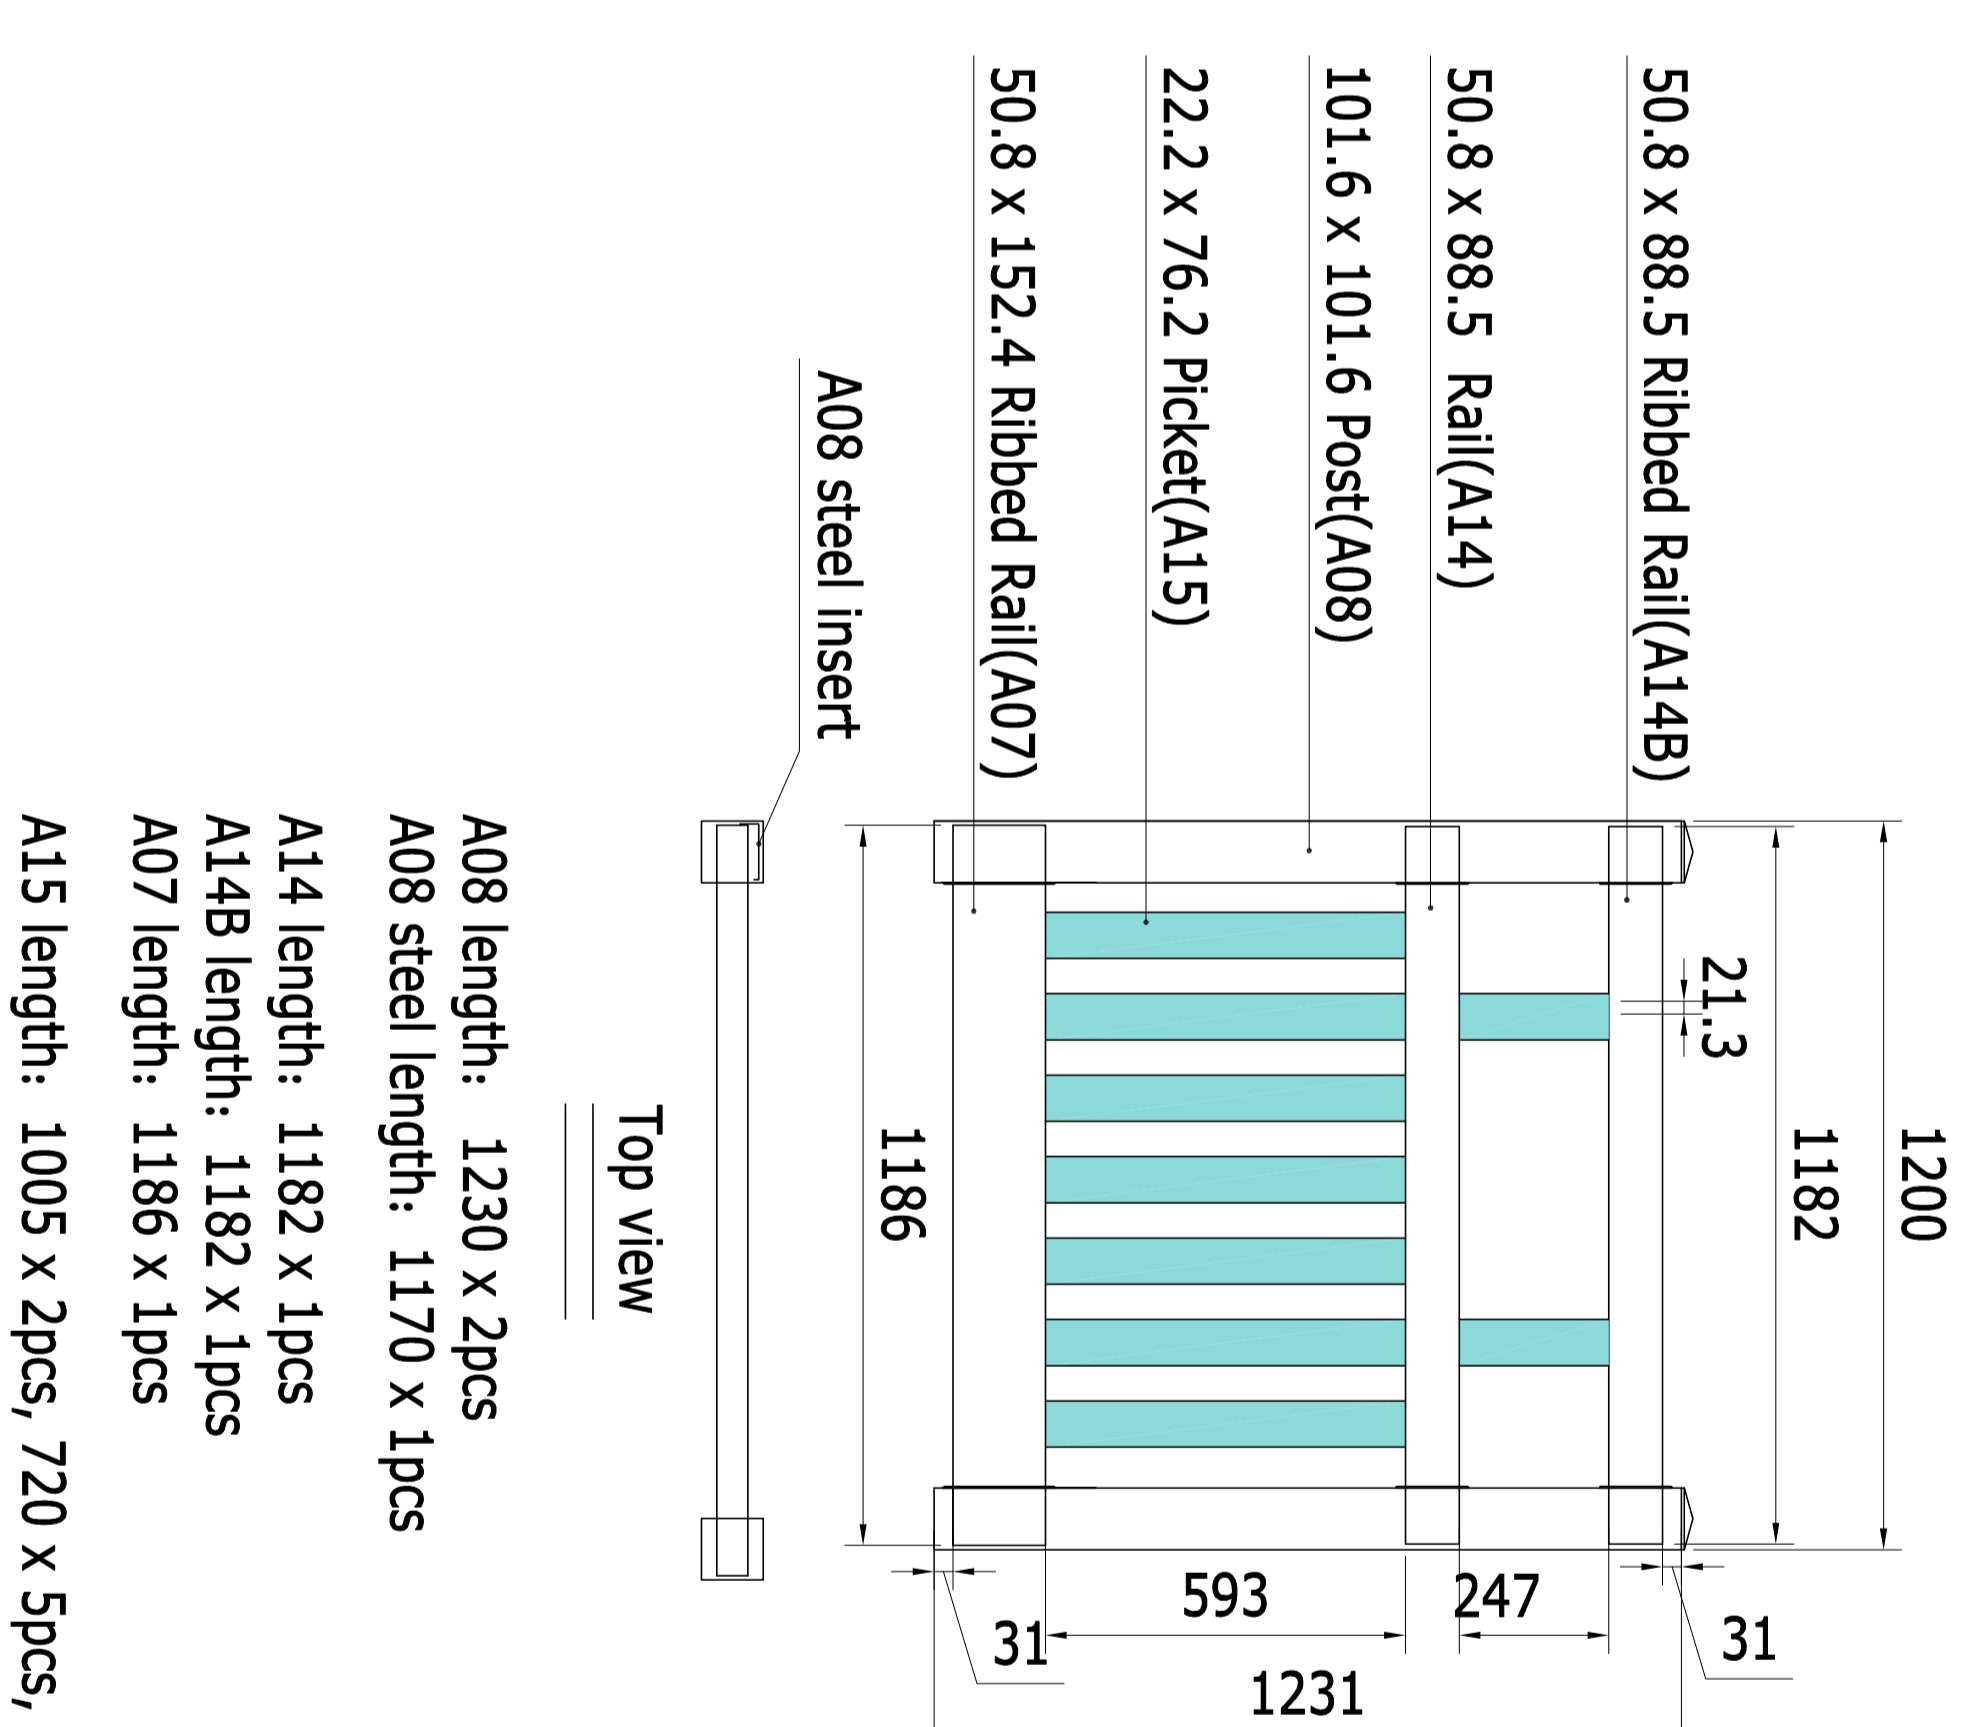

MIAMI-1.5m W gate

