



DAINTREE (1.8m H x 2.44m W)

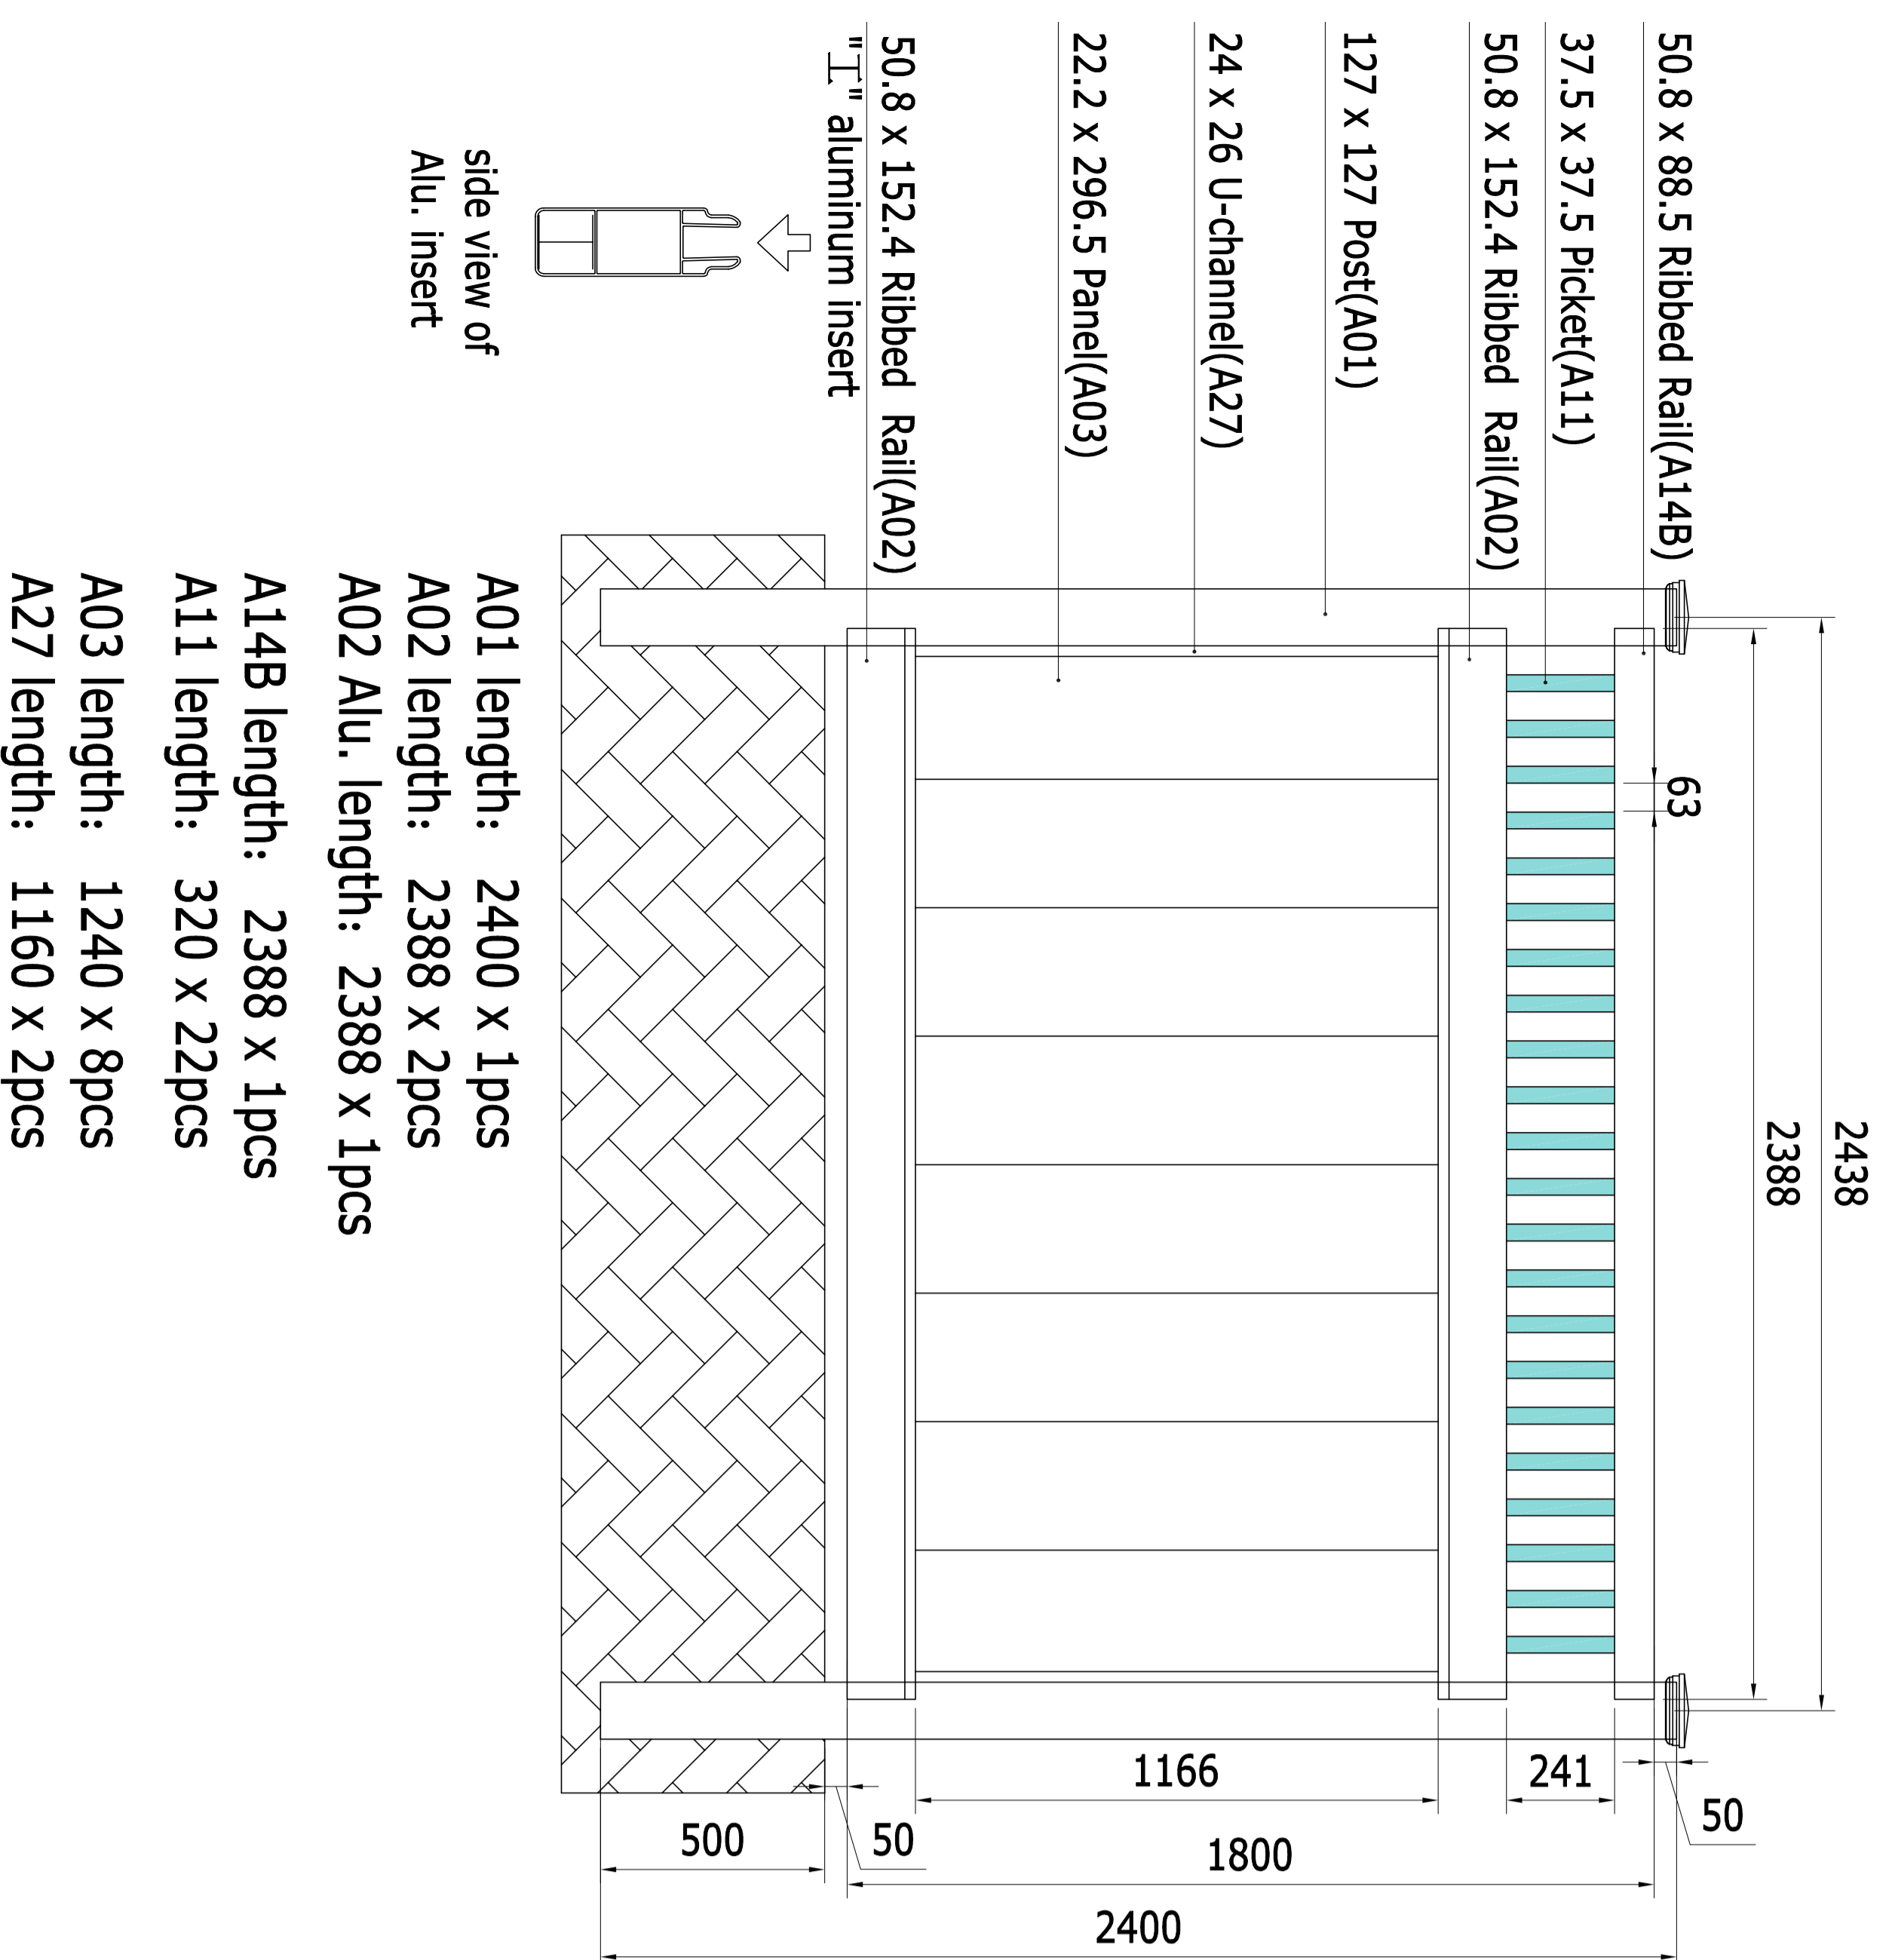


- A01 length: 2400 x 1pcs
- A02 length: 2388 x 2pcs
- A02 Alu. length: 2388 x 1pcs
- A14B length: 2388 x 1pcs
- A11 length: 320 x 22pcs
- A03 length: 1240 x 8pcs
- A27 length: 1160 x 2pcs

DAINTREE-0.9mw gate

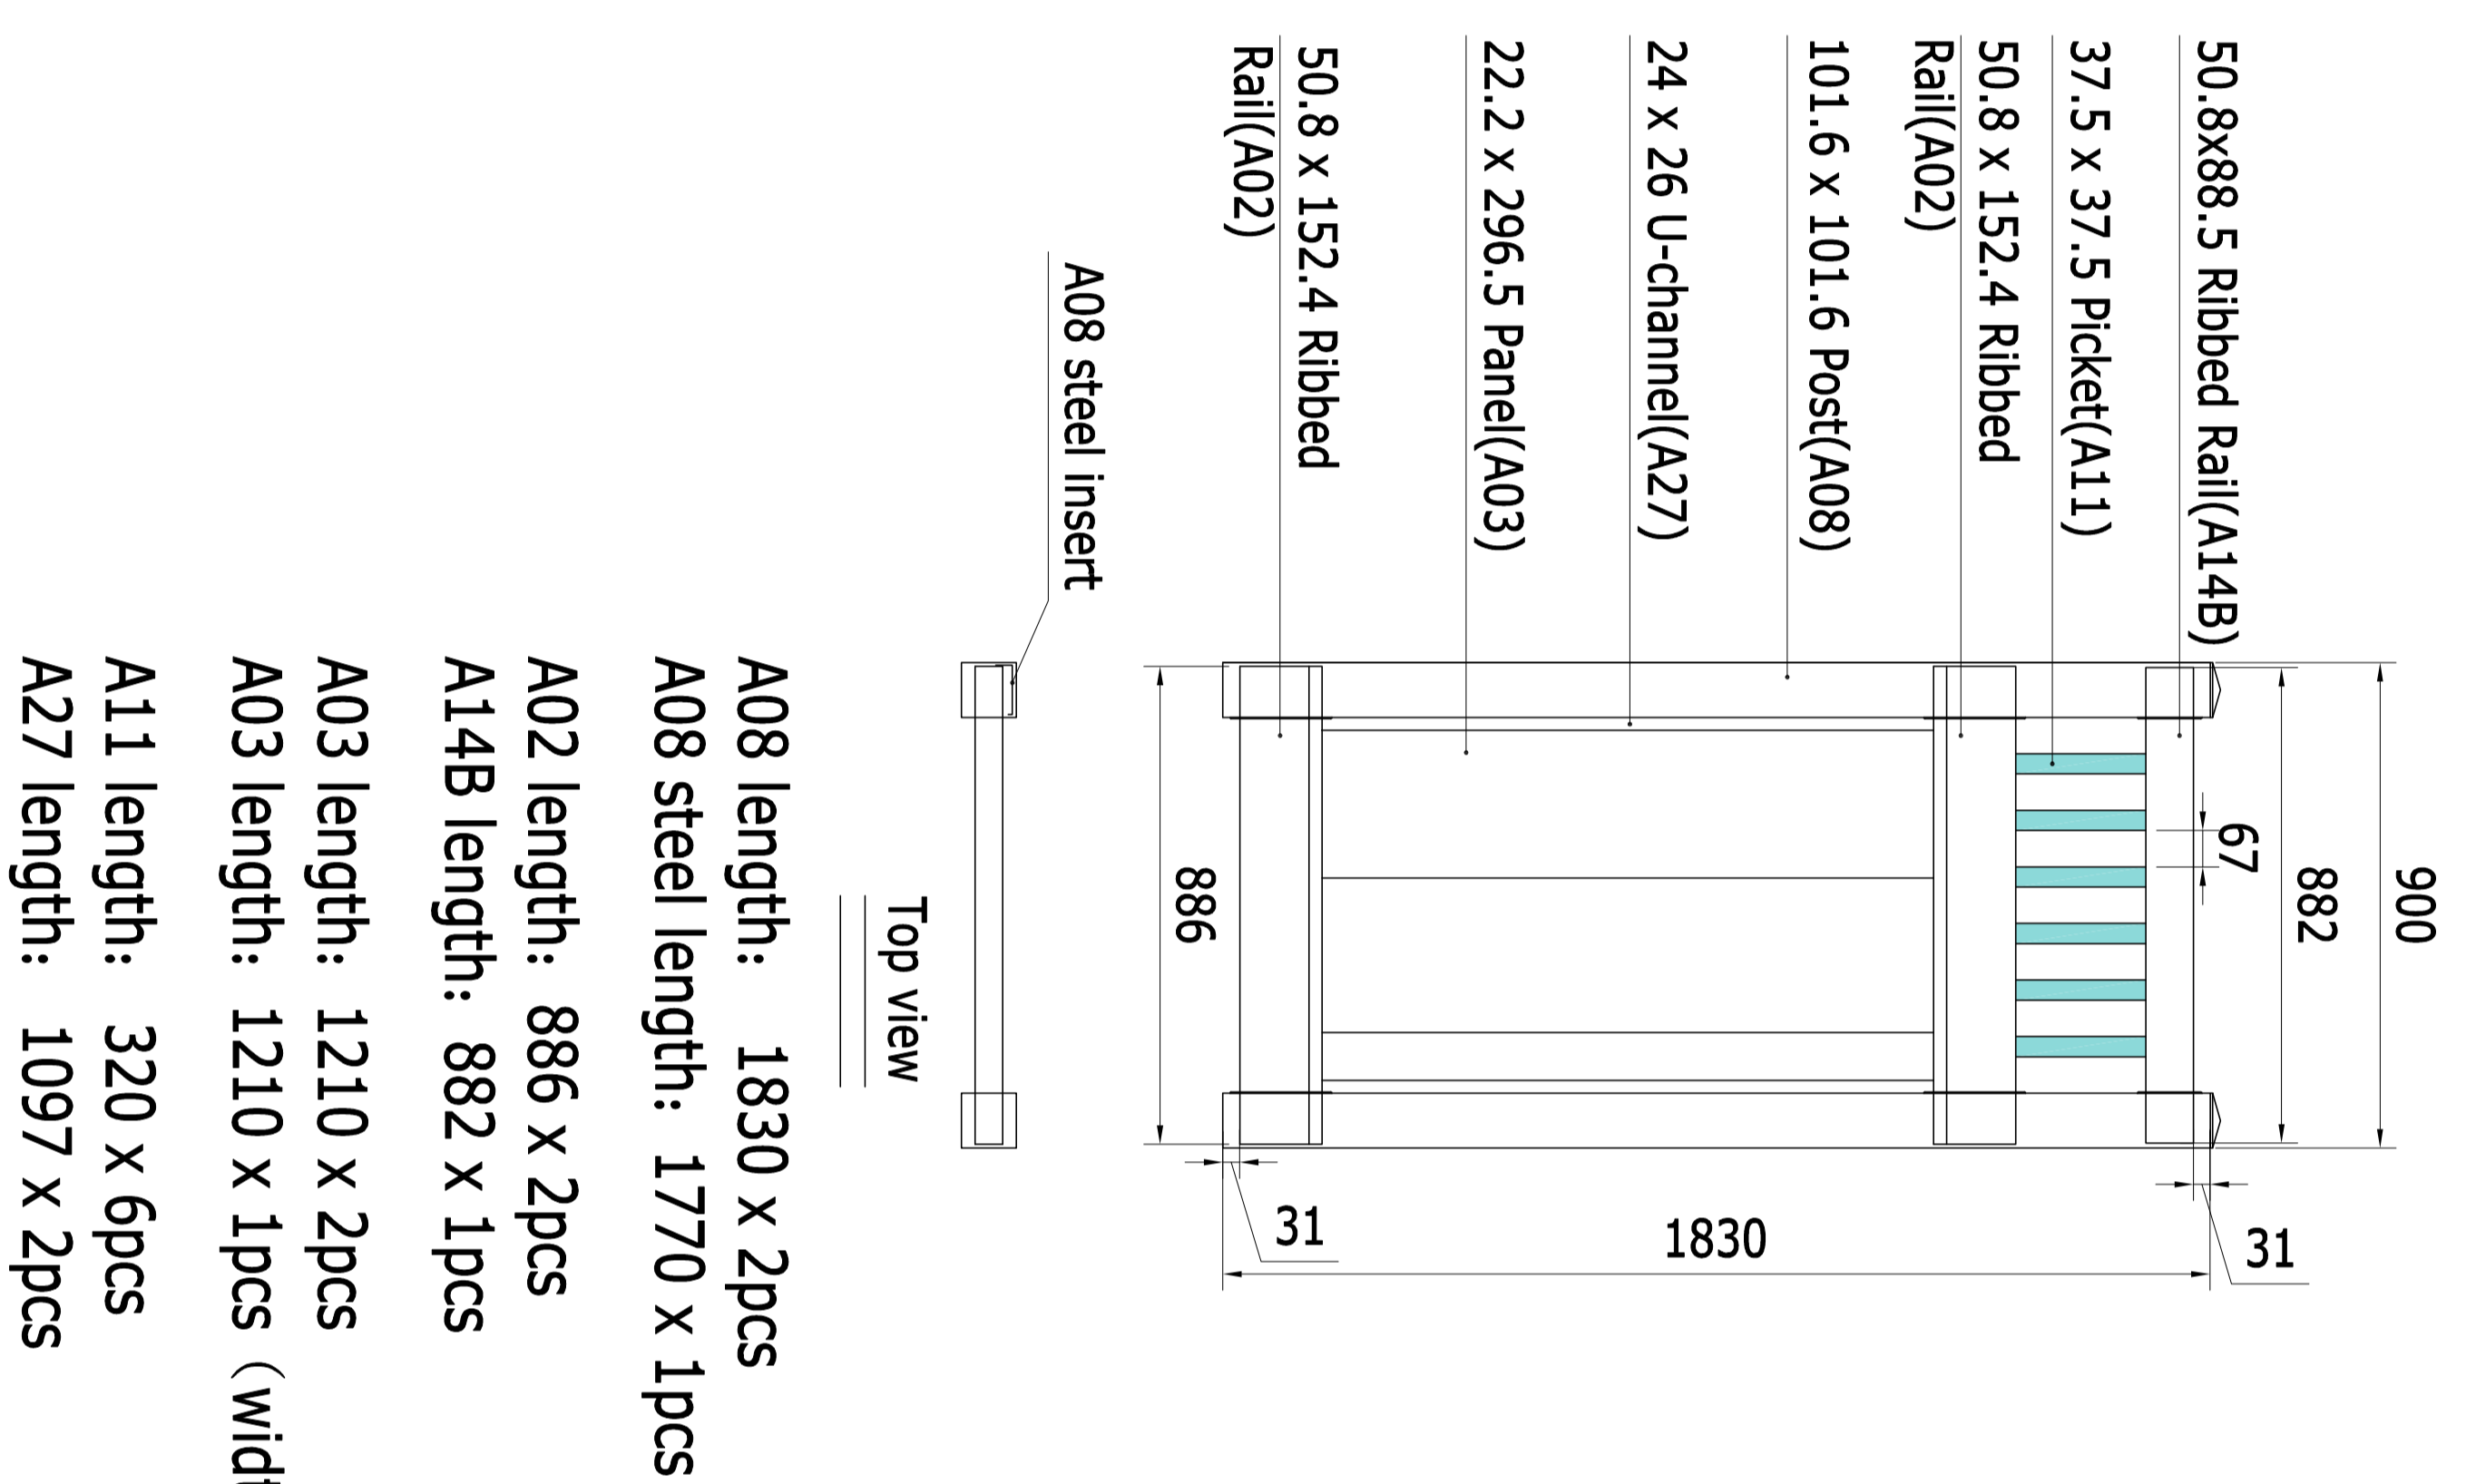


- A08 length: 1830 x 2pcs
- A08 steel length: 1770 x 1pcs
- A02 length: 886 x 2pcs
- A14B length: 882 x 1pcs
- A03 length: 1210 x 2pcs
- A03 length: 1210 x 1pcs (width 121)
- A11 length: 320 x 6pcs
- A27 length: 1097 x 2pcs

DAINTREE-1.2mw gate

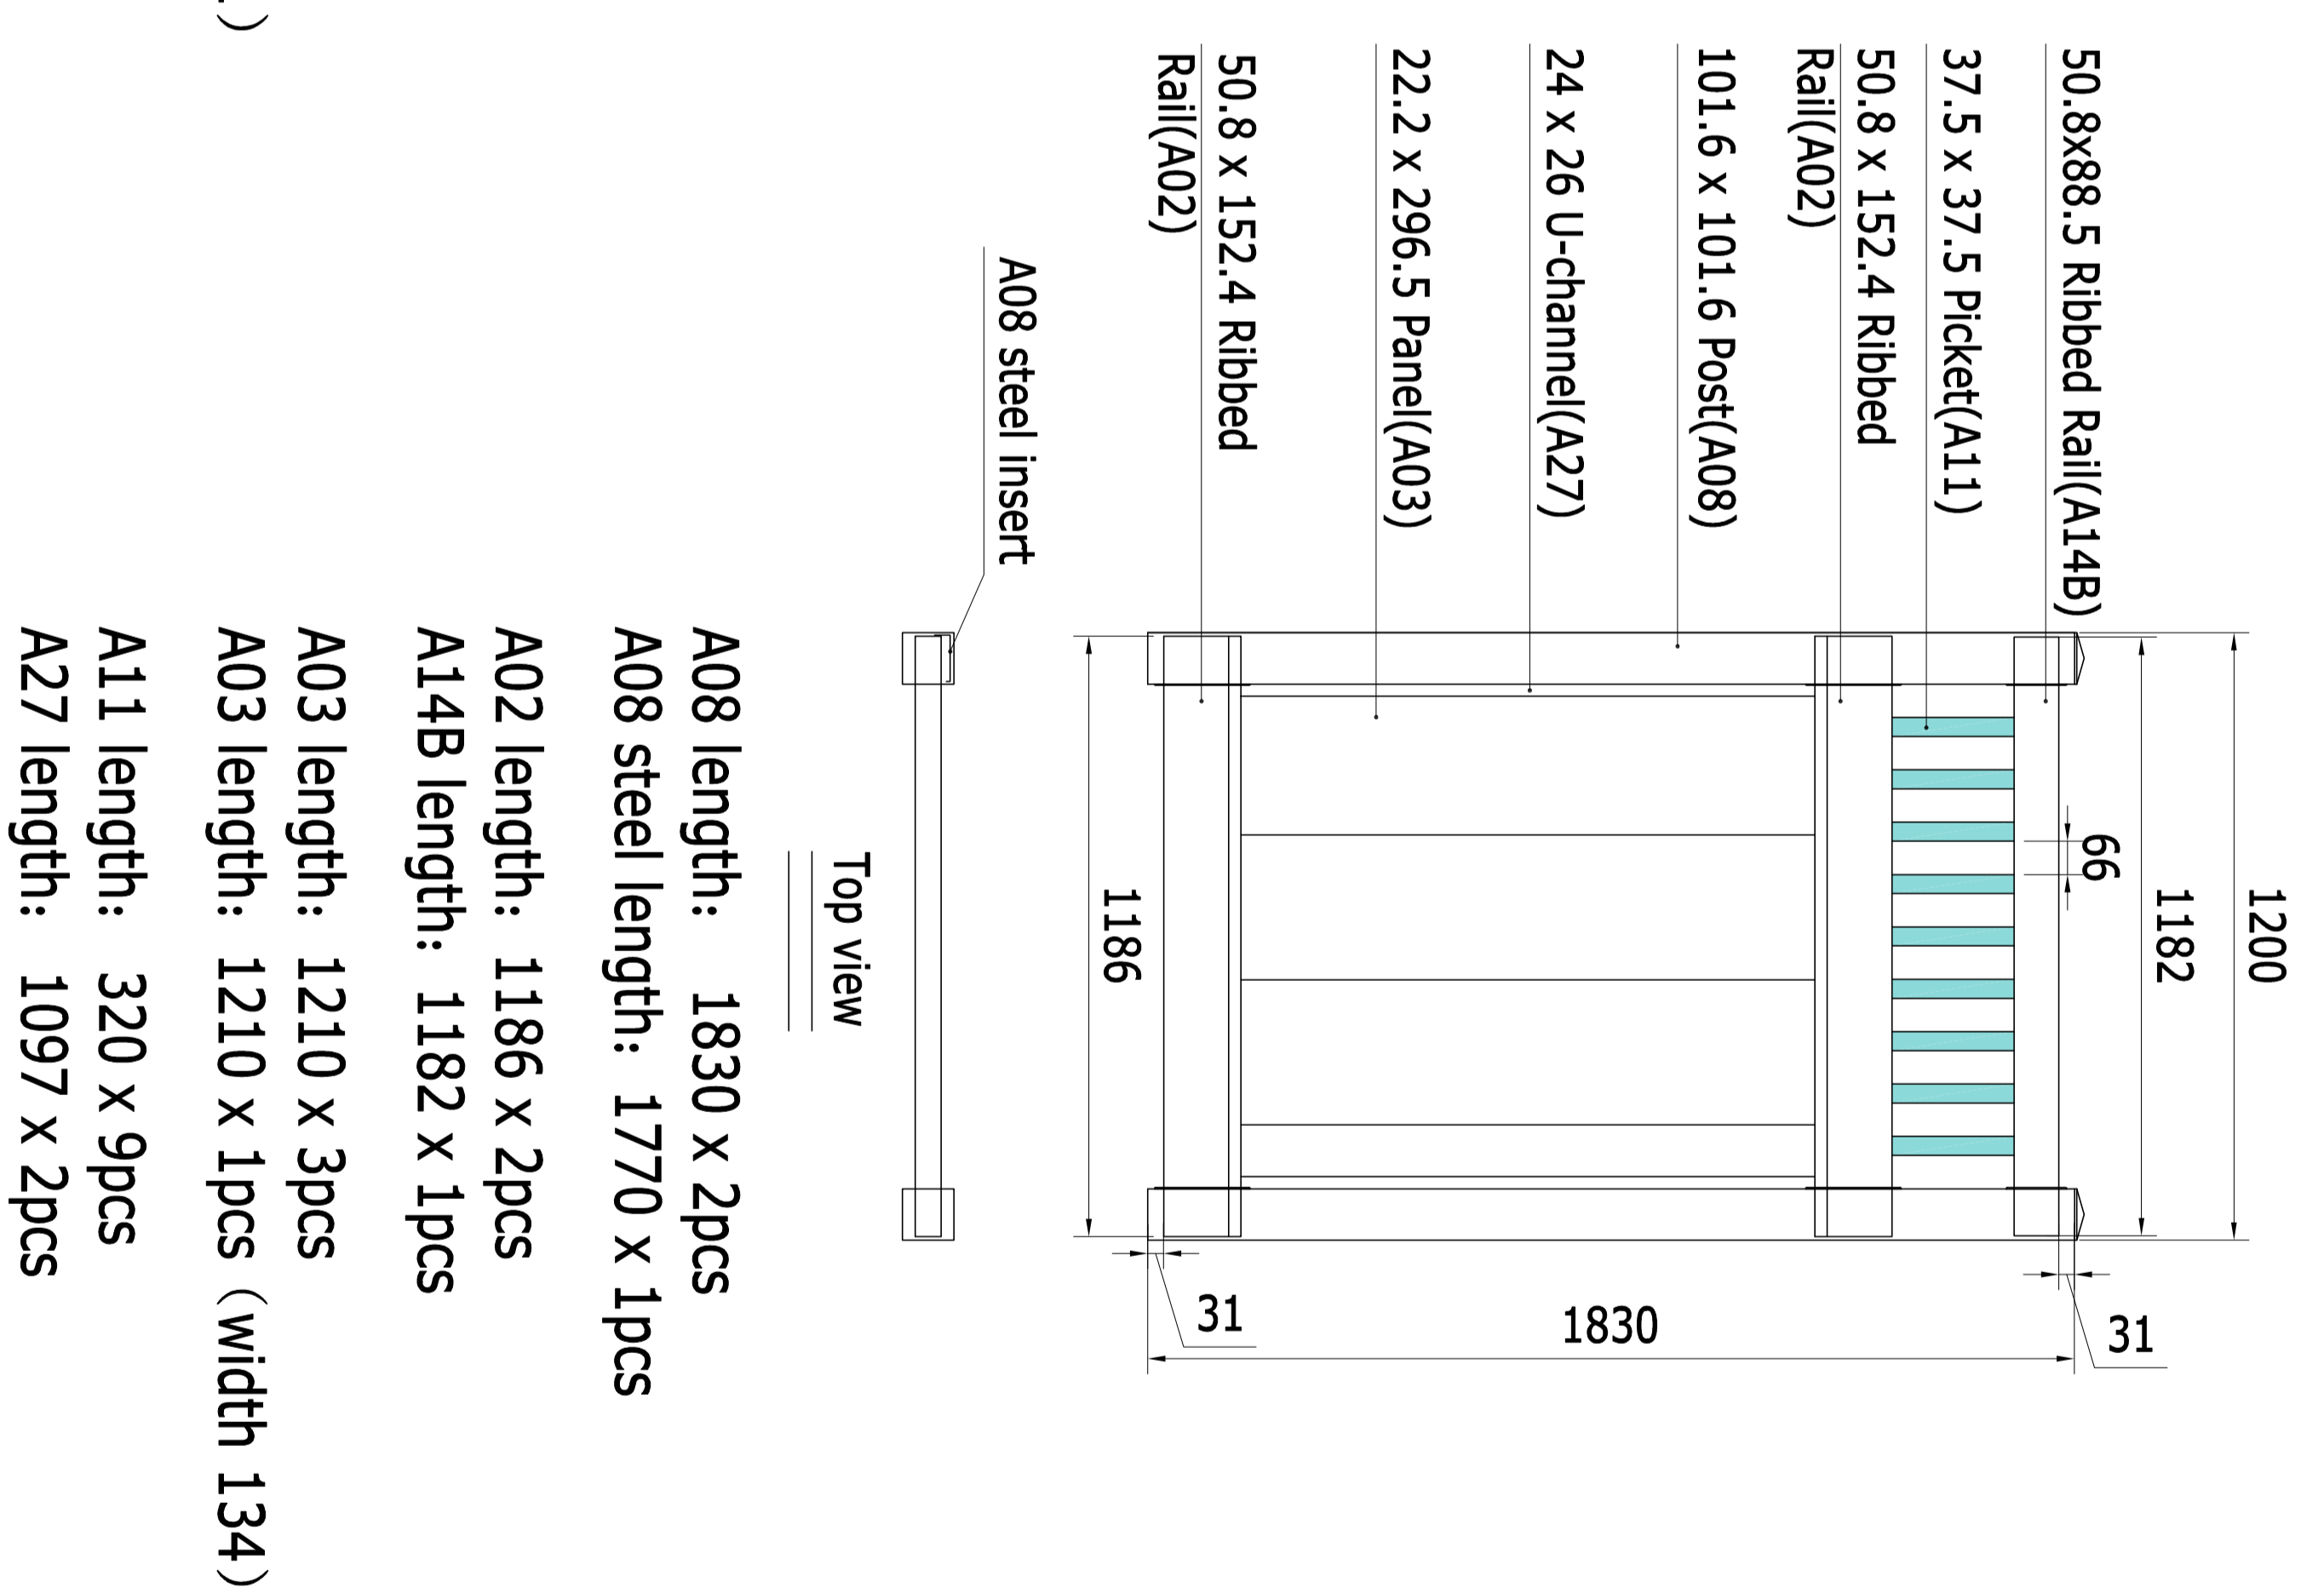

- A08 length: 1830 x 2pcs
- A08 steel length: 1770 x 1pcs
- A02 length: 1186 x 2pcs
- A14B length: 1182 x 1pcs
- A03 length: 1210 x 3pcs
- A03 length: 1210 x 1pcs (width 134)
- A11 length: 320 x 9pcs
- A27 length: 1097 x 2pcs

DAINTREE-1.5mw gate

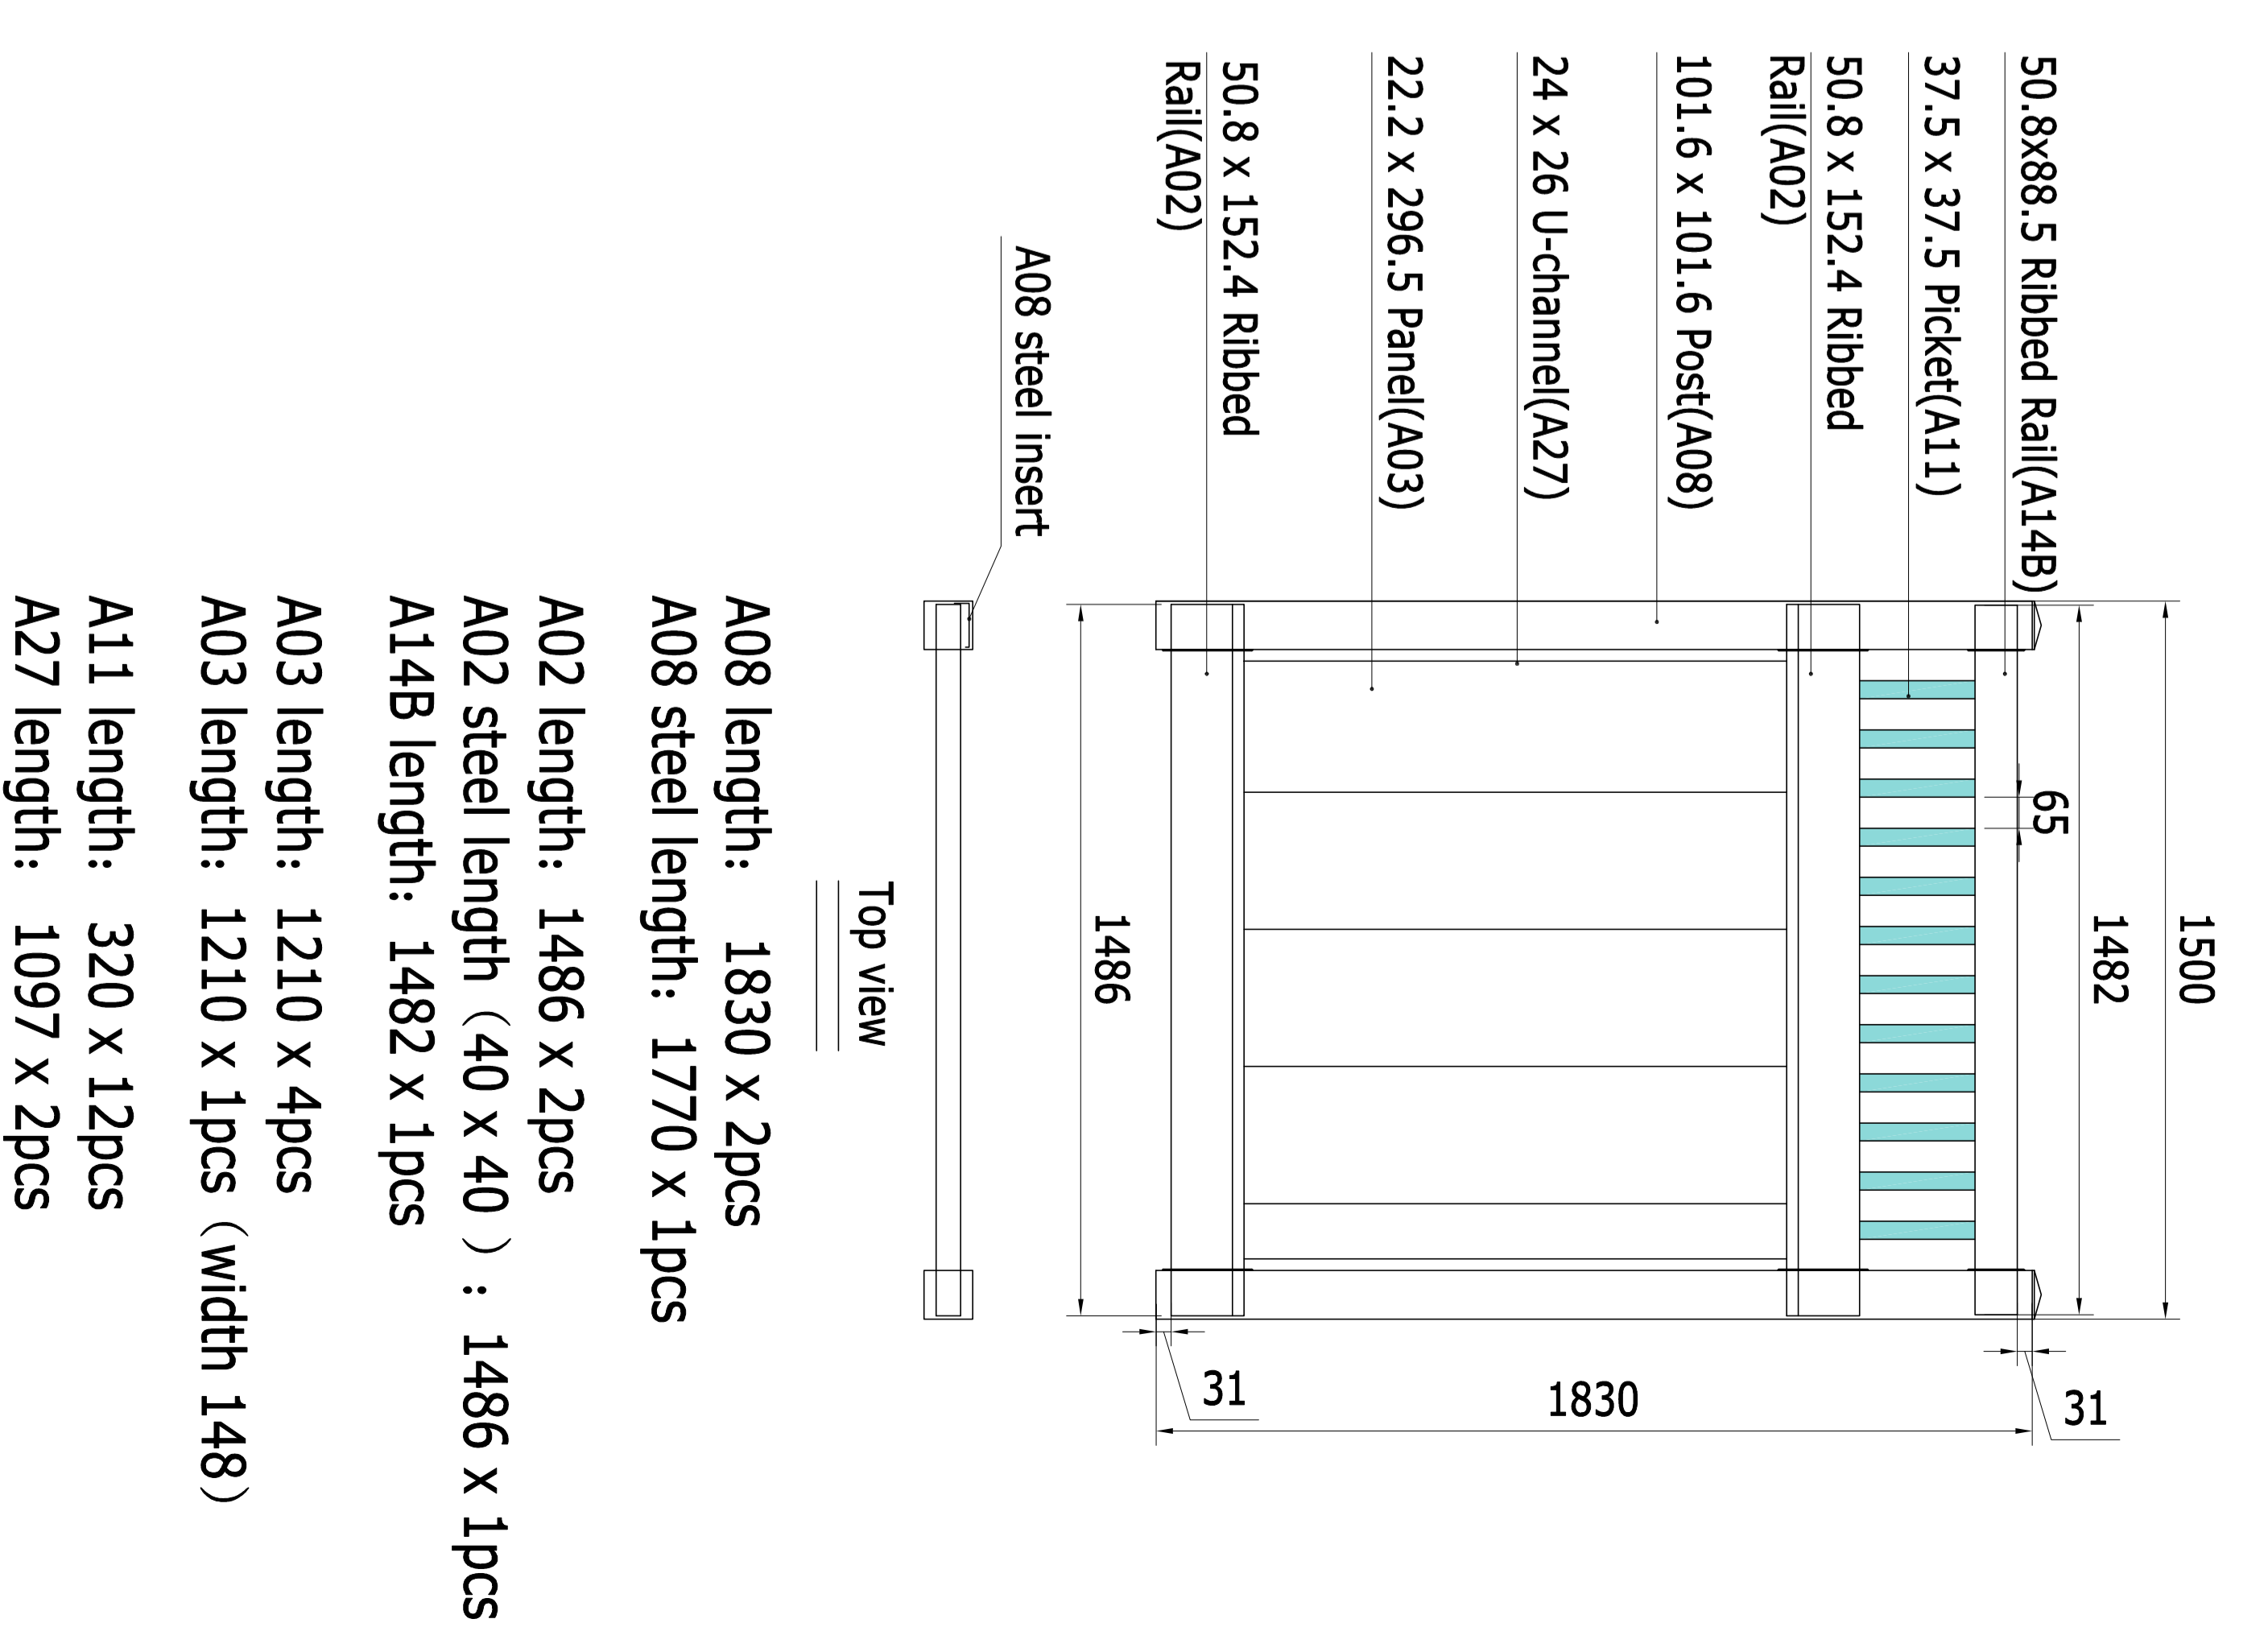

- A08 length: 1830 x 2pcs
- A08 steel length: 1770 x 1pcs
- A02 length: 1486 x 2pcs
- A02 steel length (40 x 40) : 1486 x 1pcs
- A14B length: 1482 x 1pcs
- A03 length: 1210 x 4pcs
- A03 length: 1210 x 1pcs (width 148)
- A11 length: 320 x 12pcs
- A27 length: 1097 x 2pcs