




### MIAMI (1.2 H x 2.44 W)

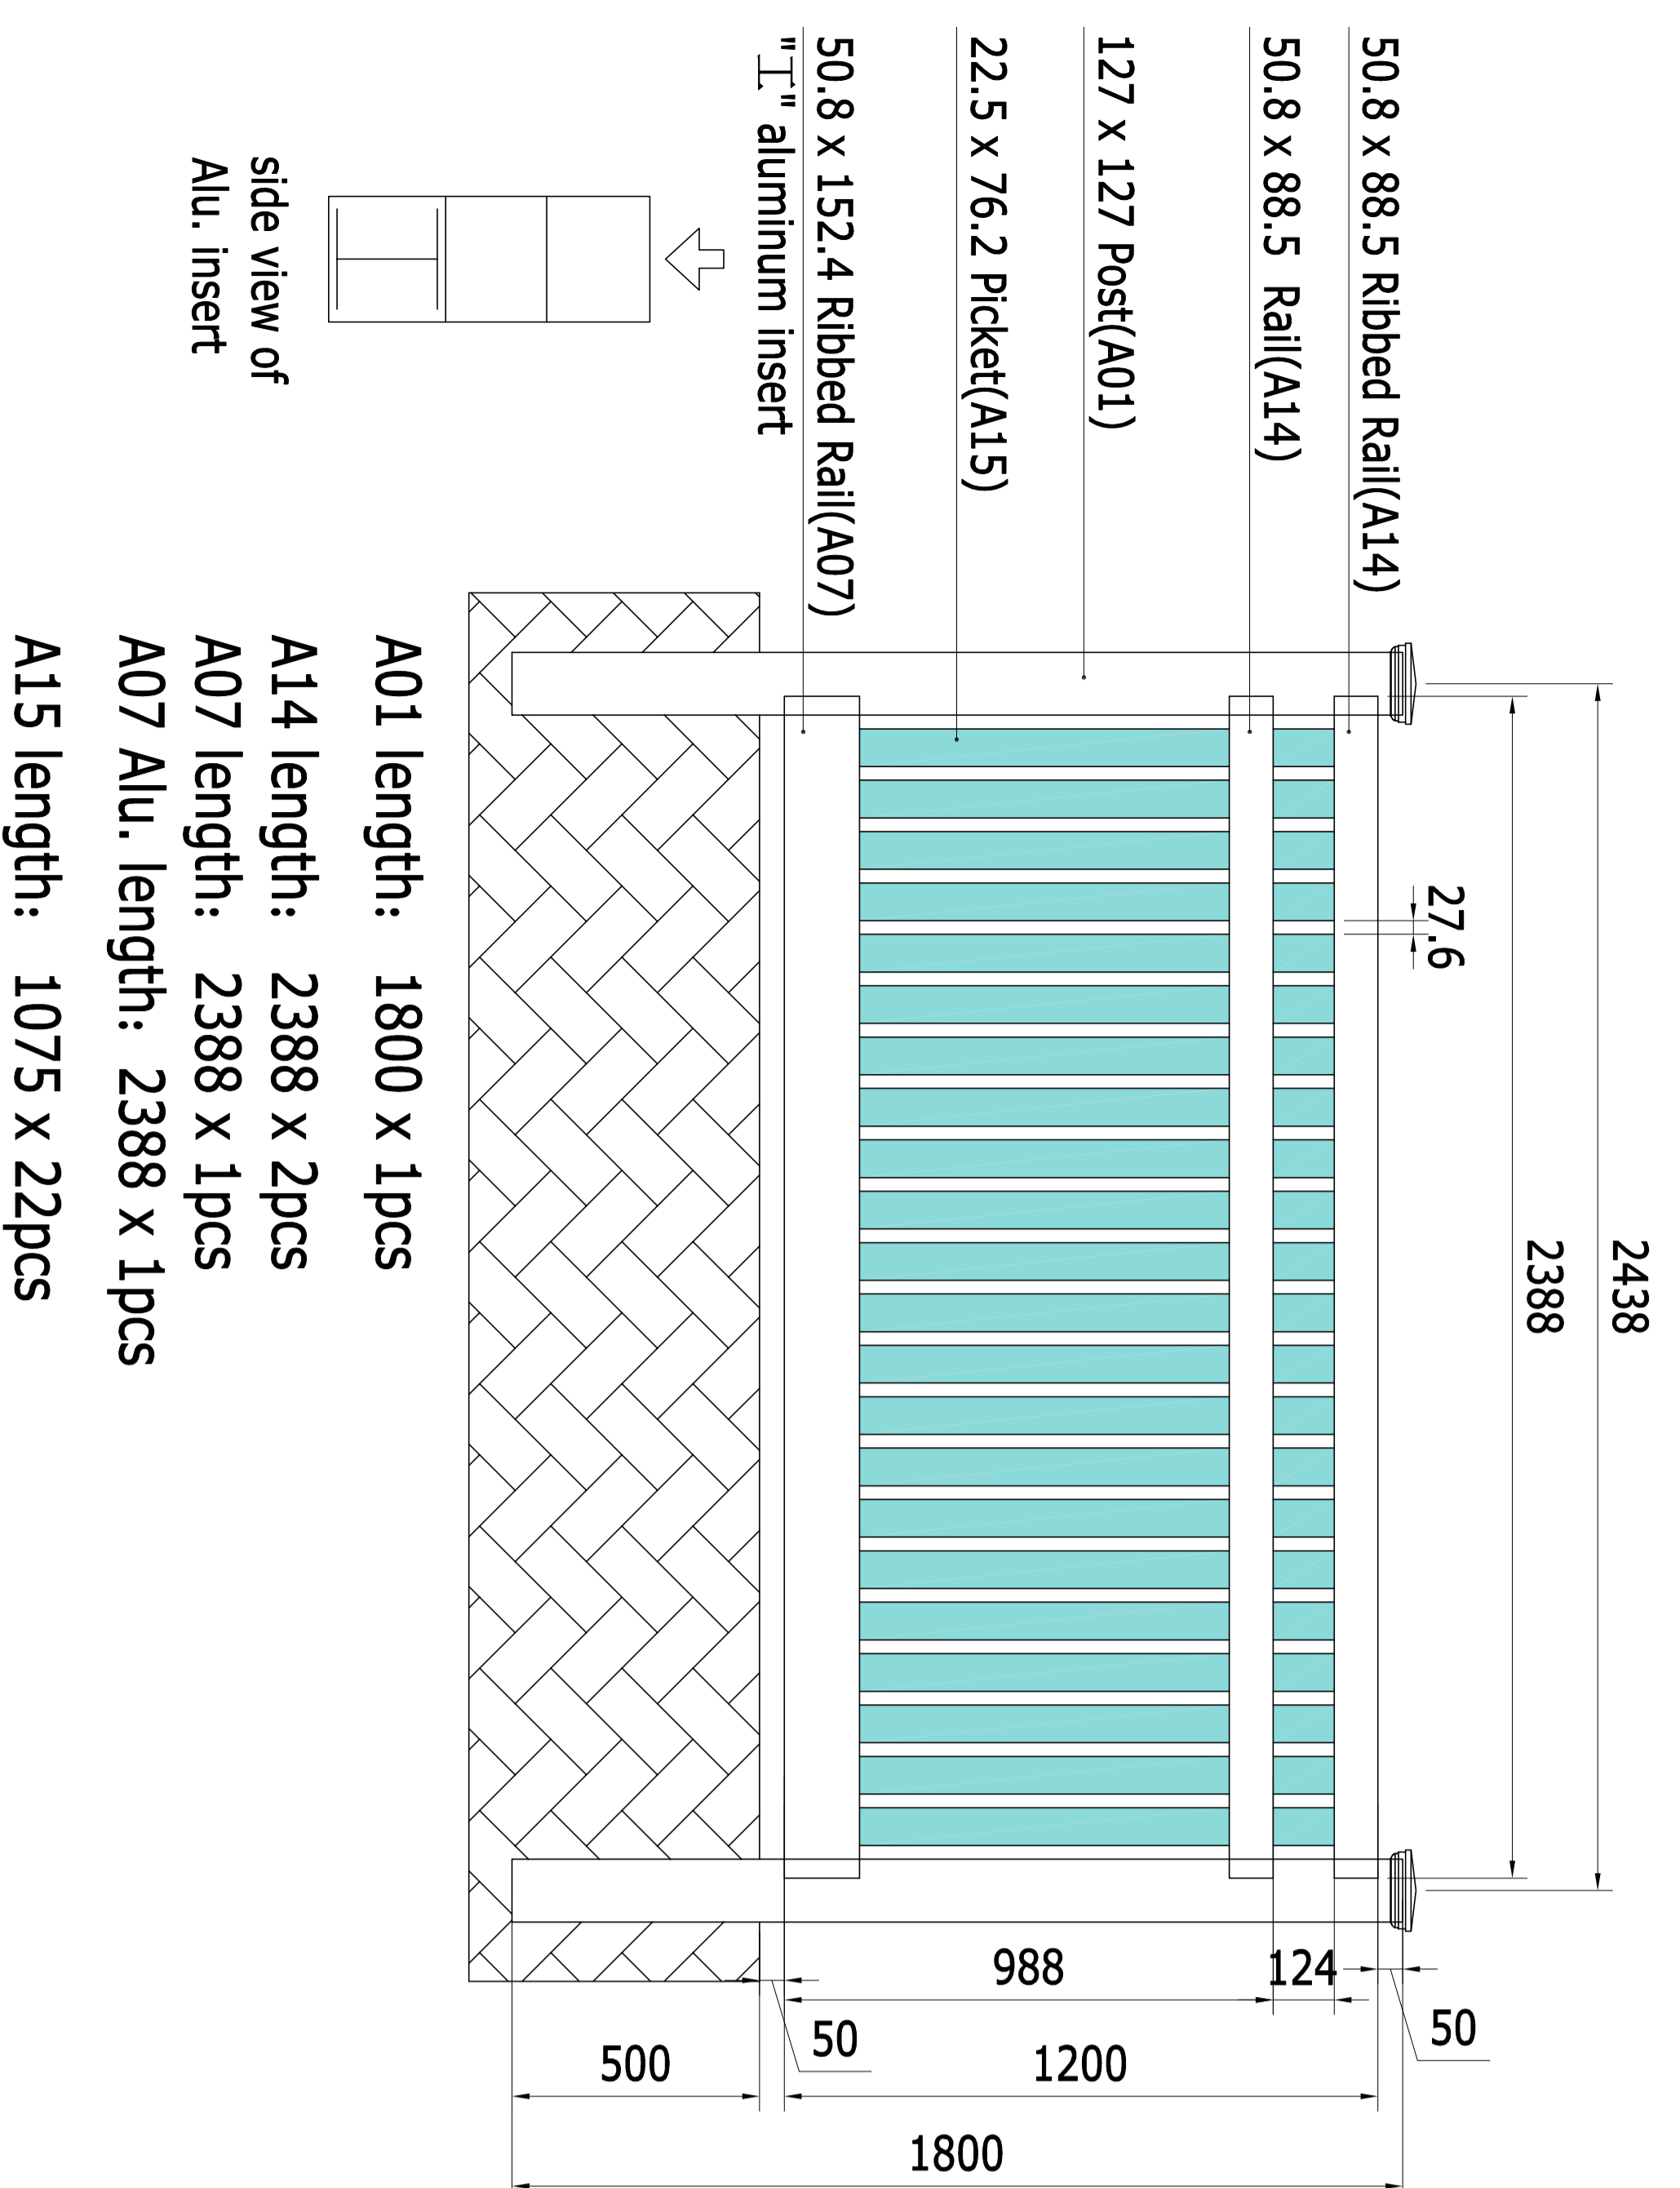

### MIAMI-0.9m W gate

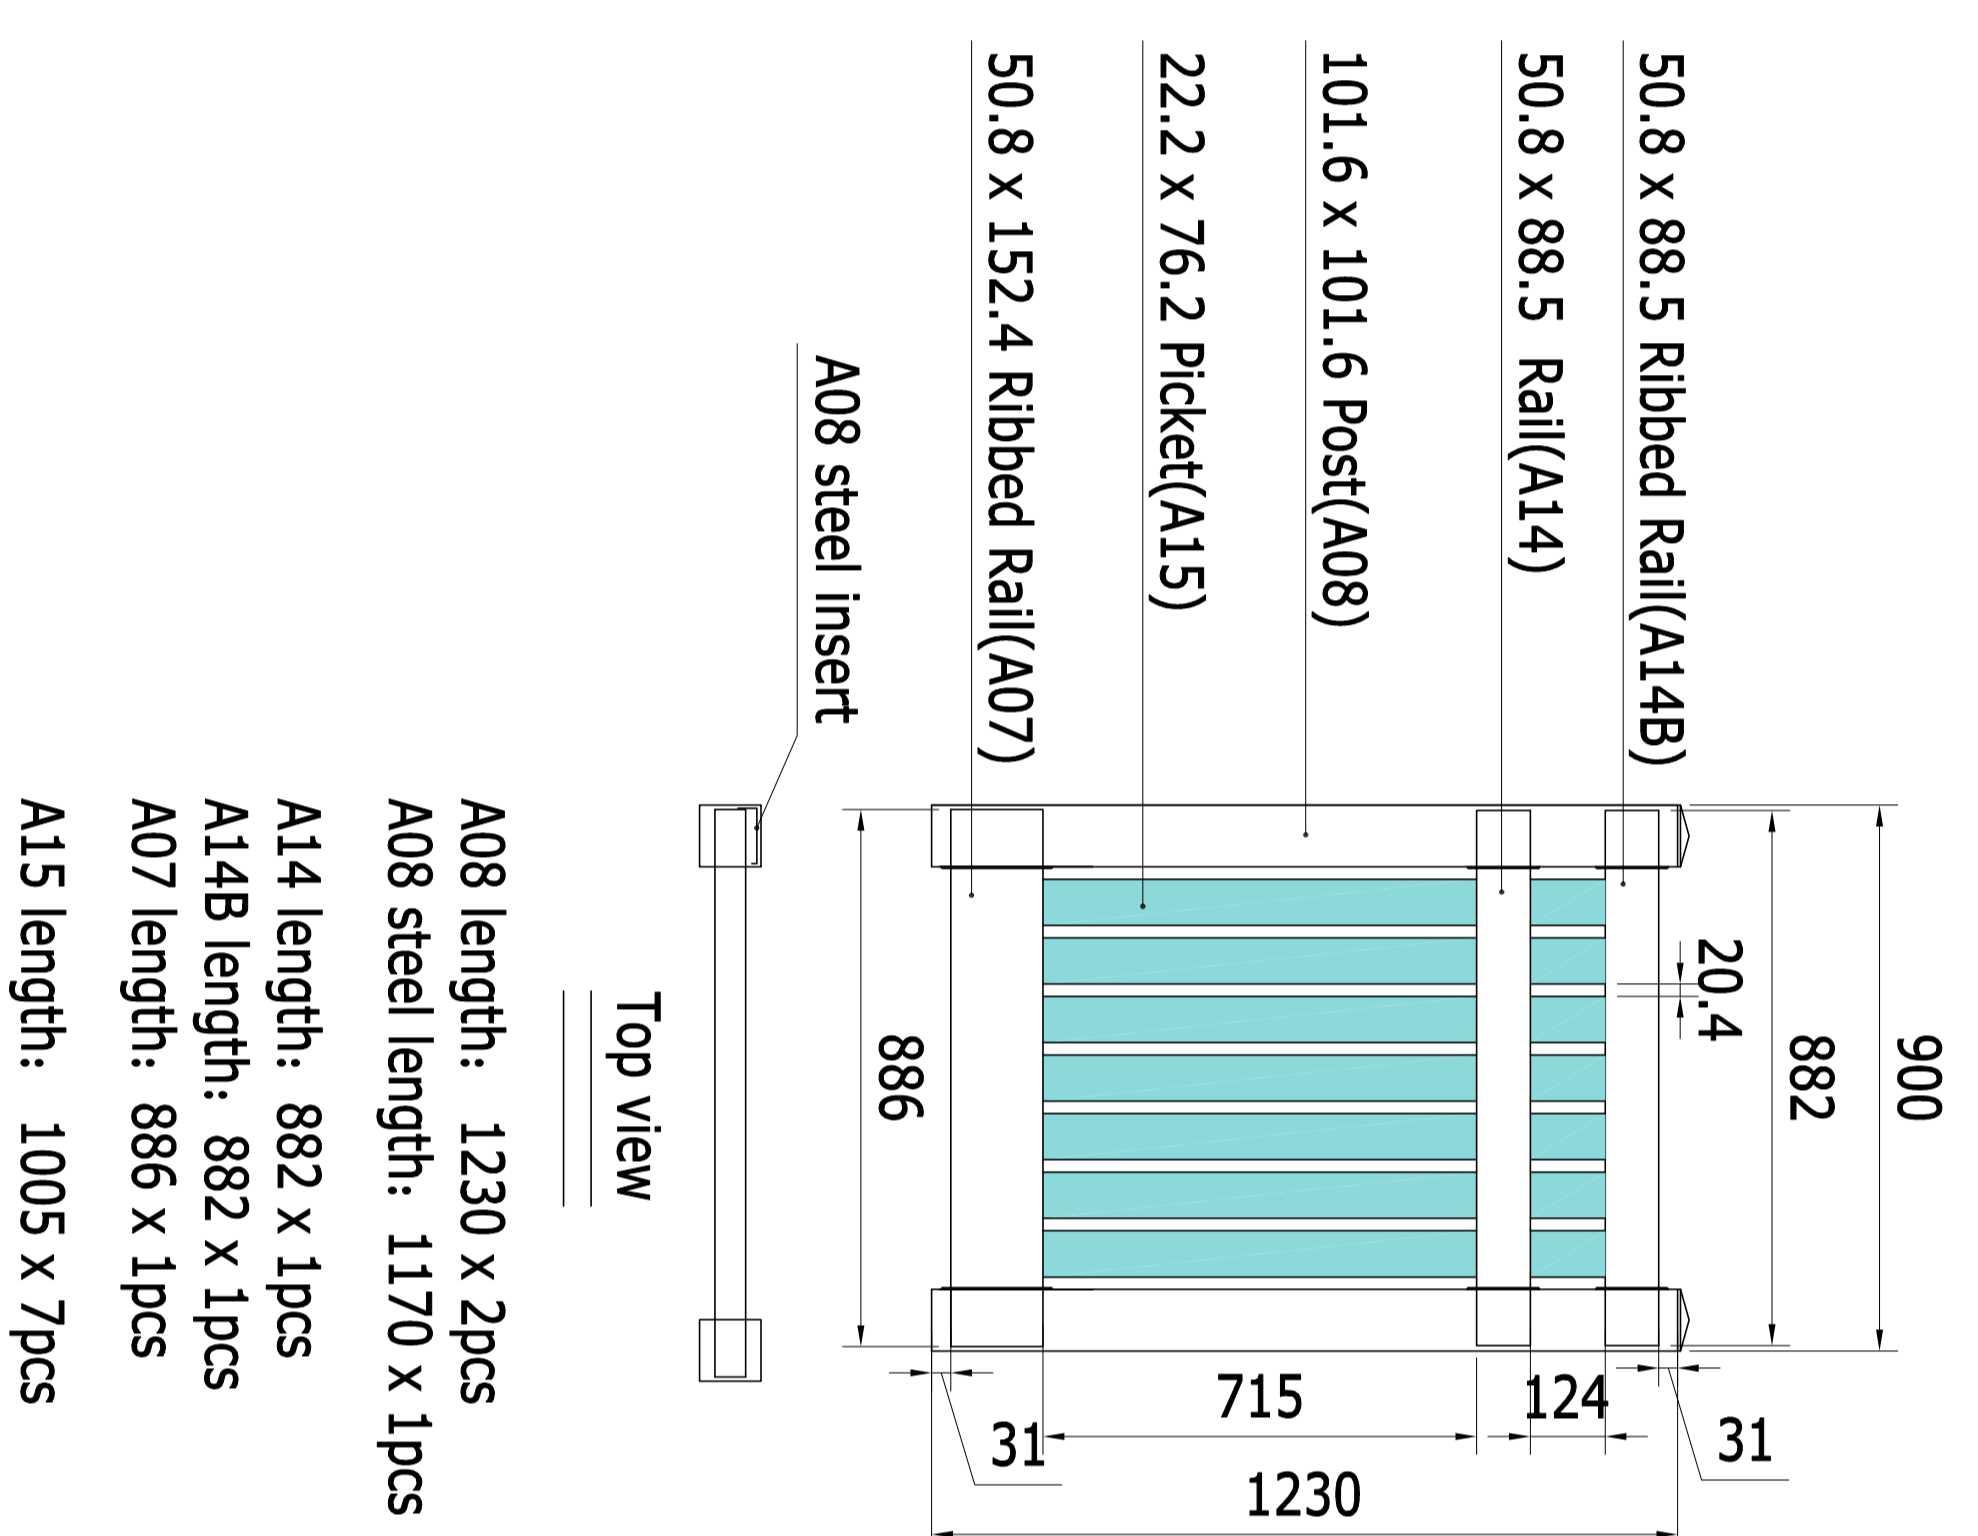

### MIAMI-1.2m W gate

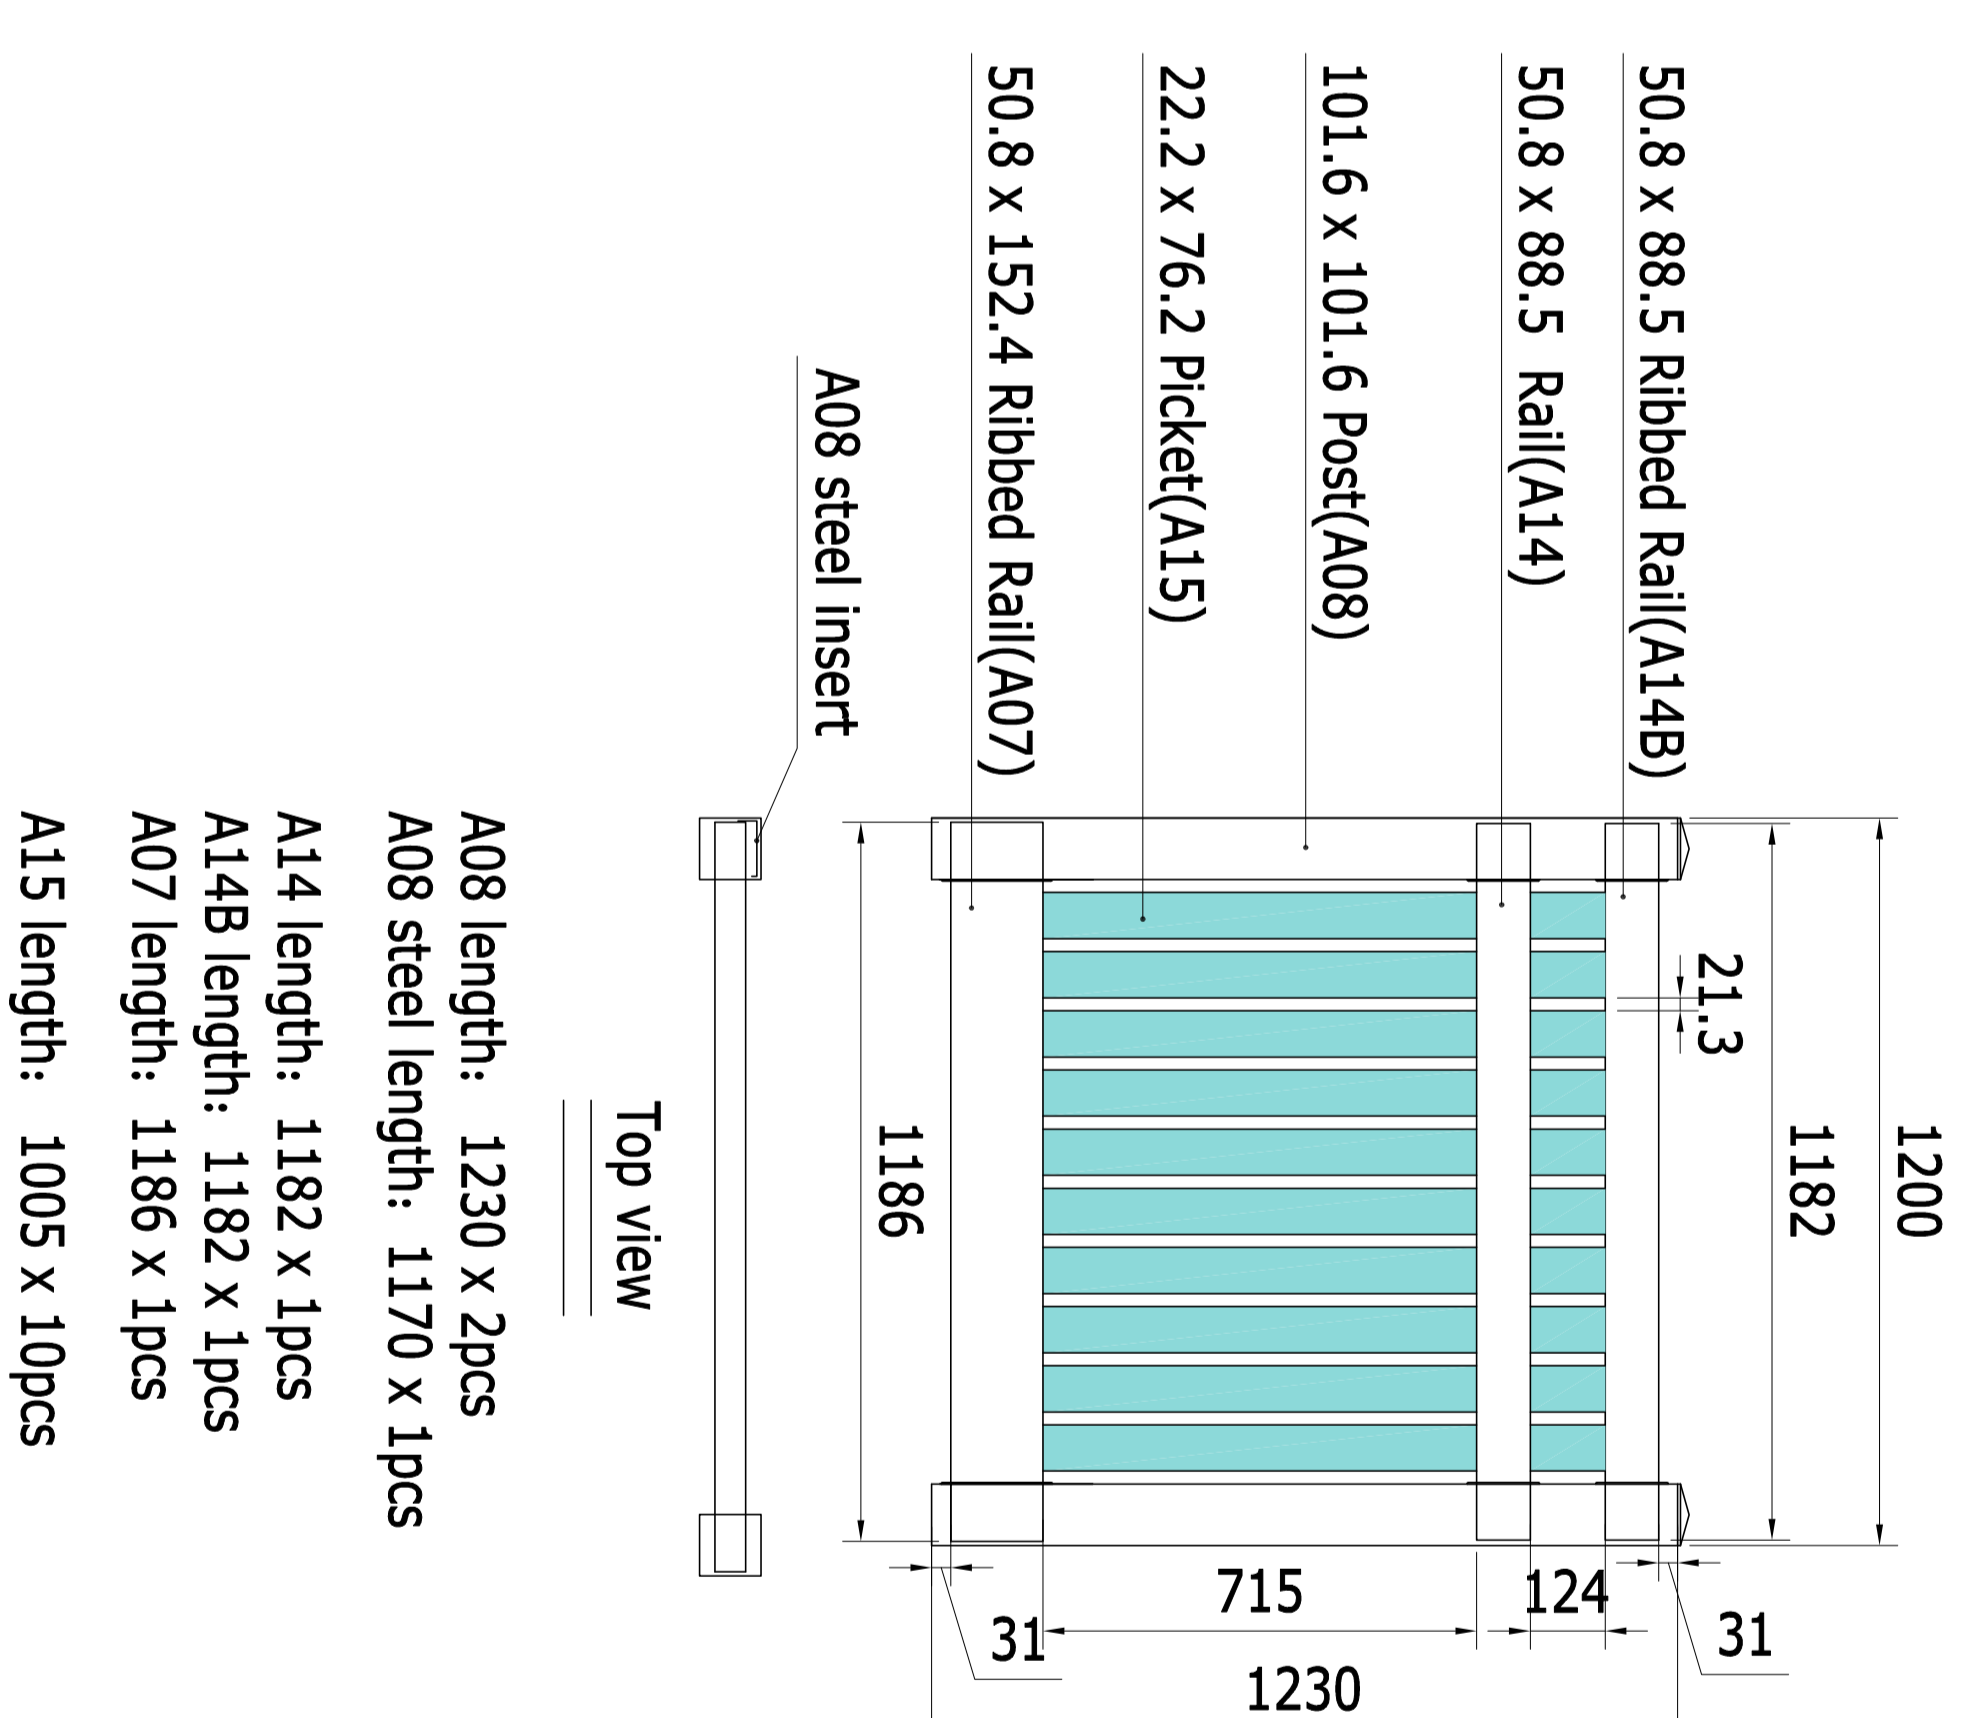

### MIAMI-1.5m W gate

