



AIRLIE (1.2m H x 2.44m W)

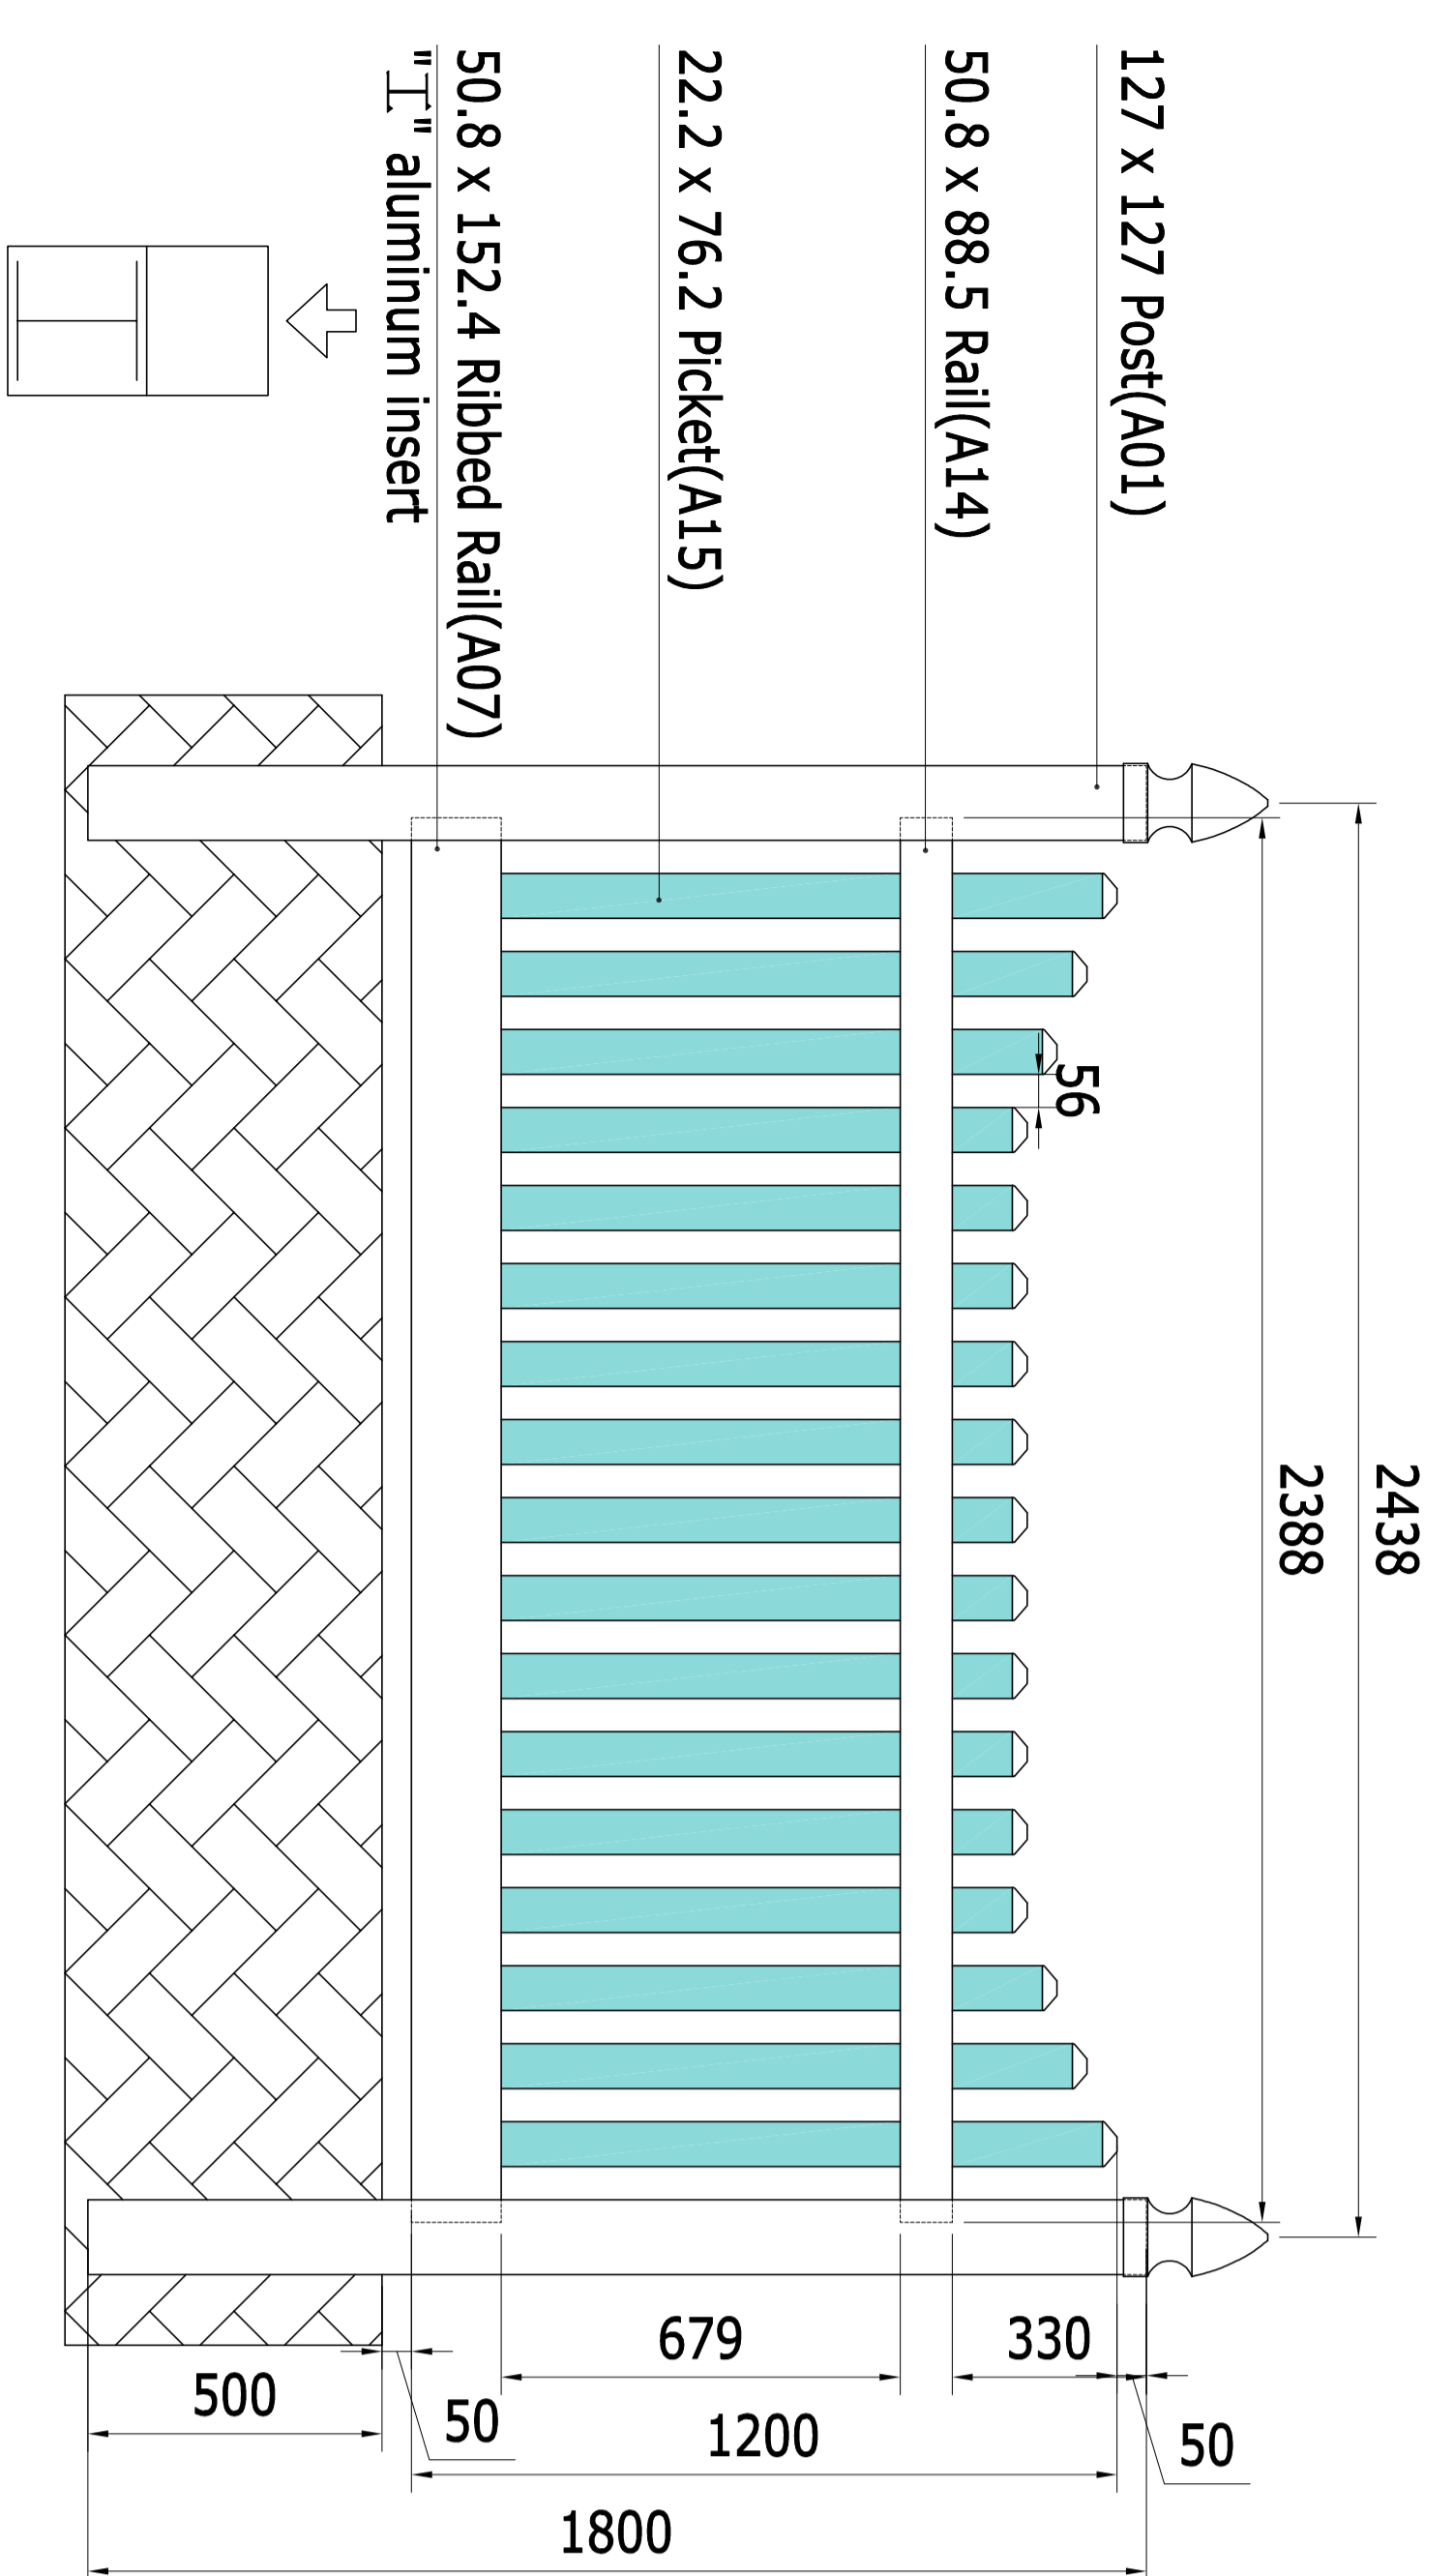


- side view of Alu. insert
- A01 length: 1800 x 1pcs
 - A14 length: 2388 x 1pcs
 - A07 length: 2388 x 1pcs
 - A07 Alu. length: 2388 x 1pcs
 - A15 length: 1063 x 2pcs, 1012 x 2pcs, 961 x 2pcs, 910 x 2pcs,

AIRLIE-0.9m gate

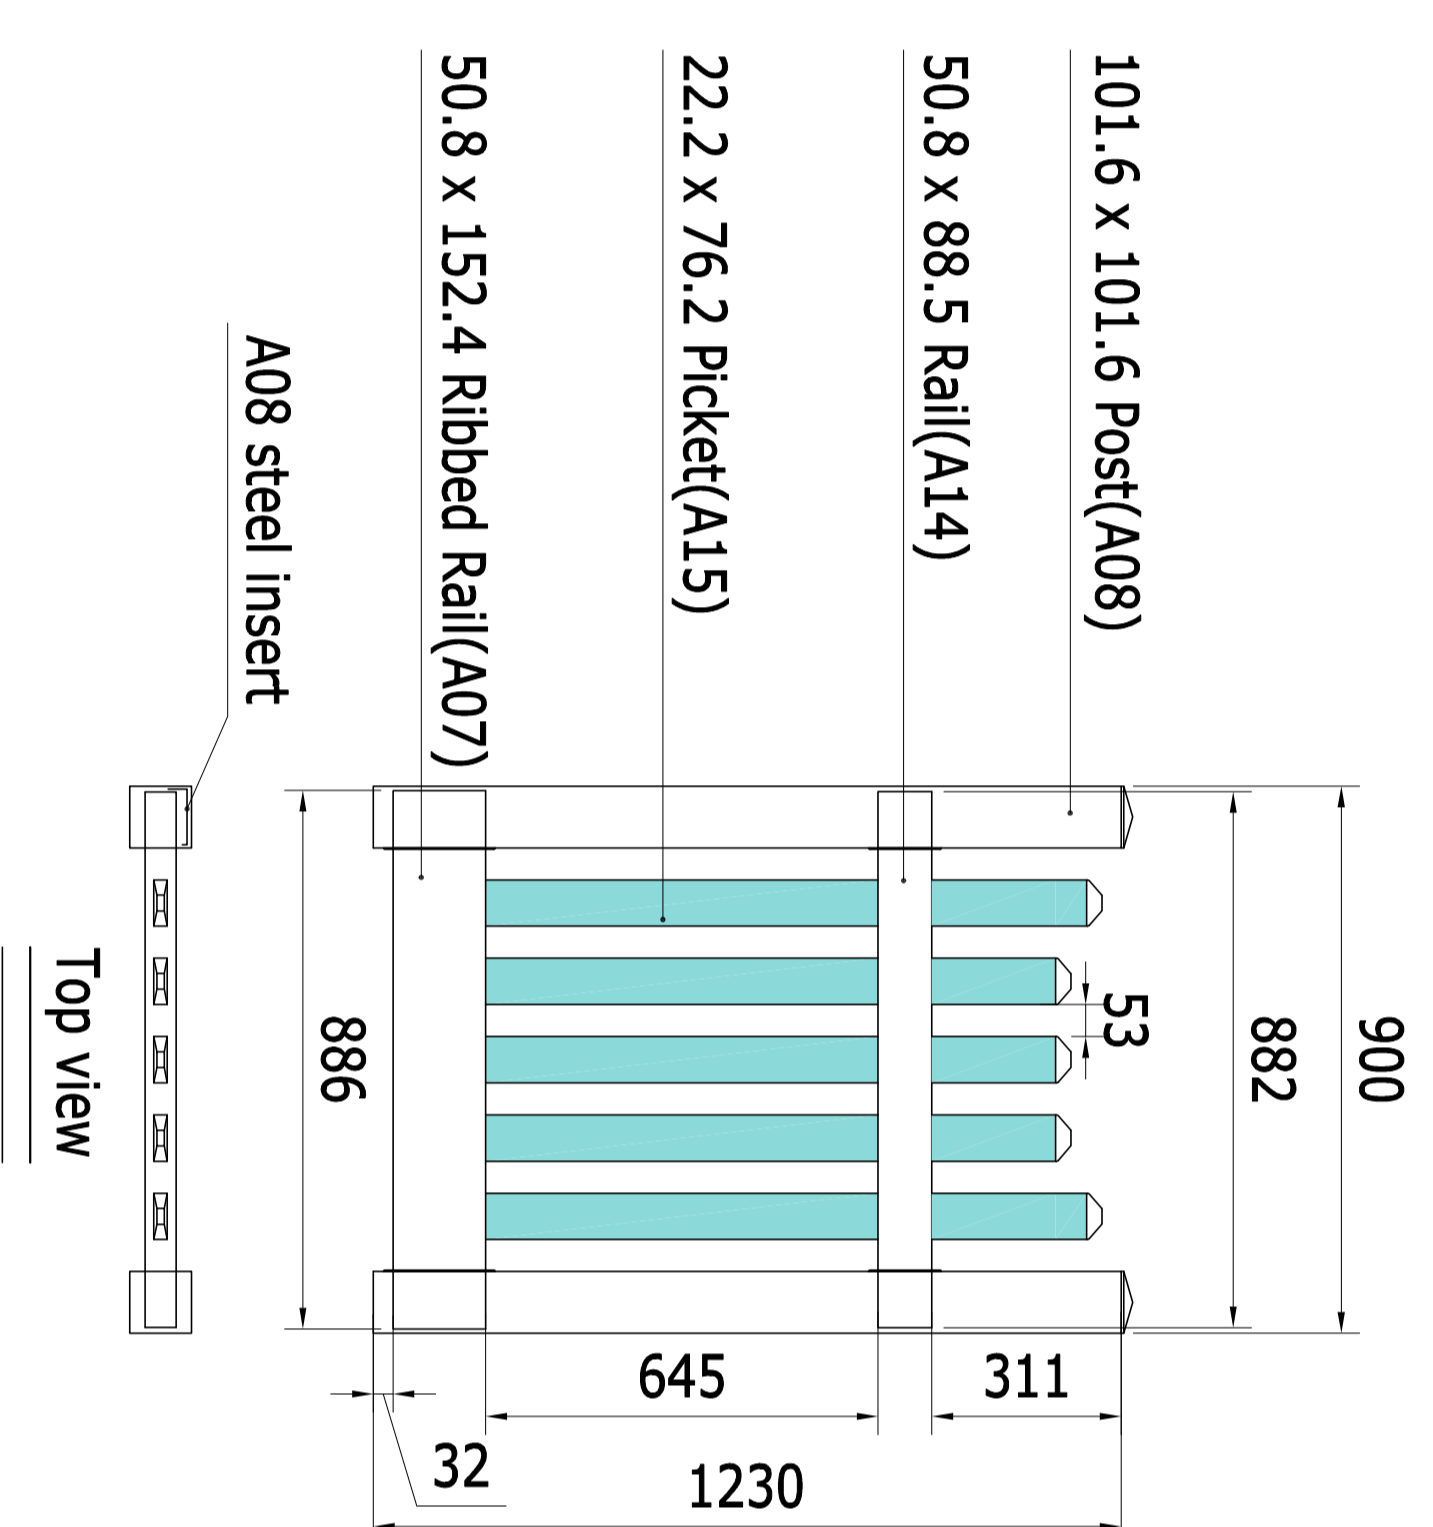


- Top view
- A08 length: 1230 x 2pcs
 - A08 steel length: 1060 x 1pcs
 - A14 length: 882 x 1pcs
 - A07 length: 886 x 1pcs
 - A15 length: 1031 x 2pcs, 980 x 3pcs

AIRLIE-1.2m gate

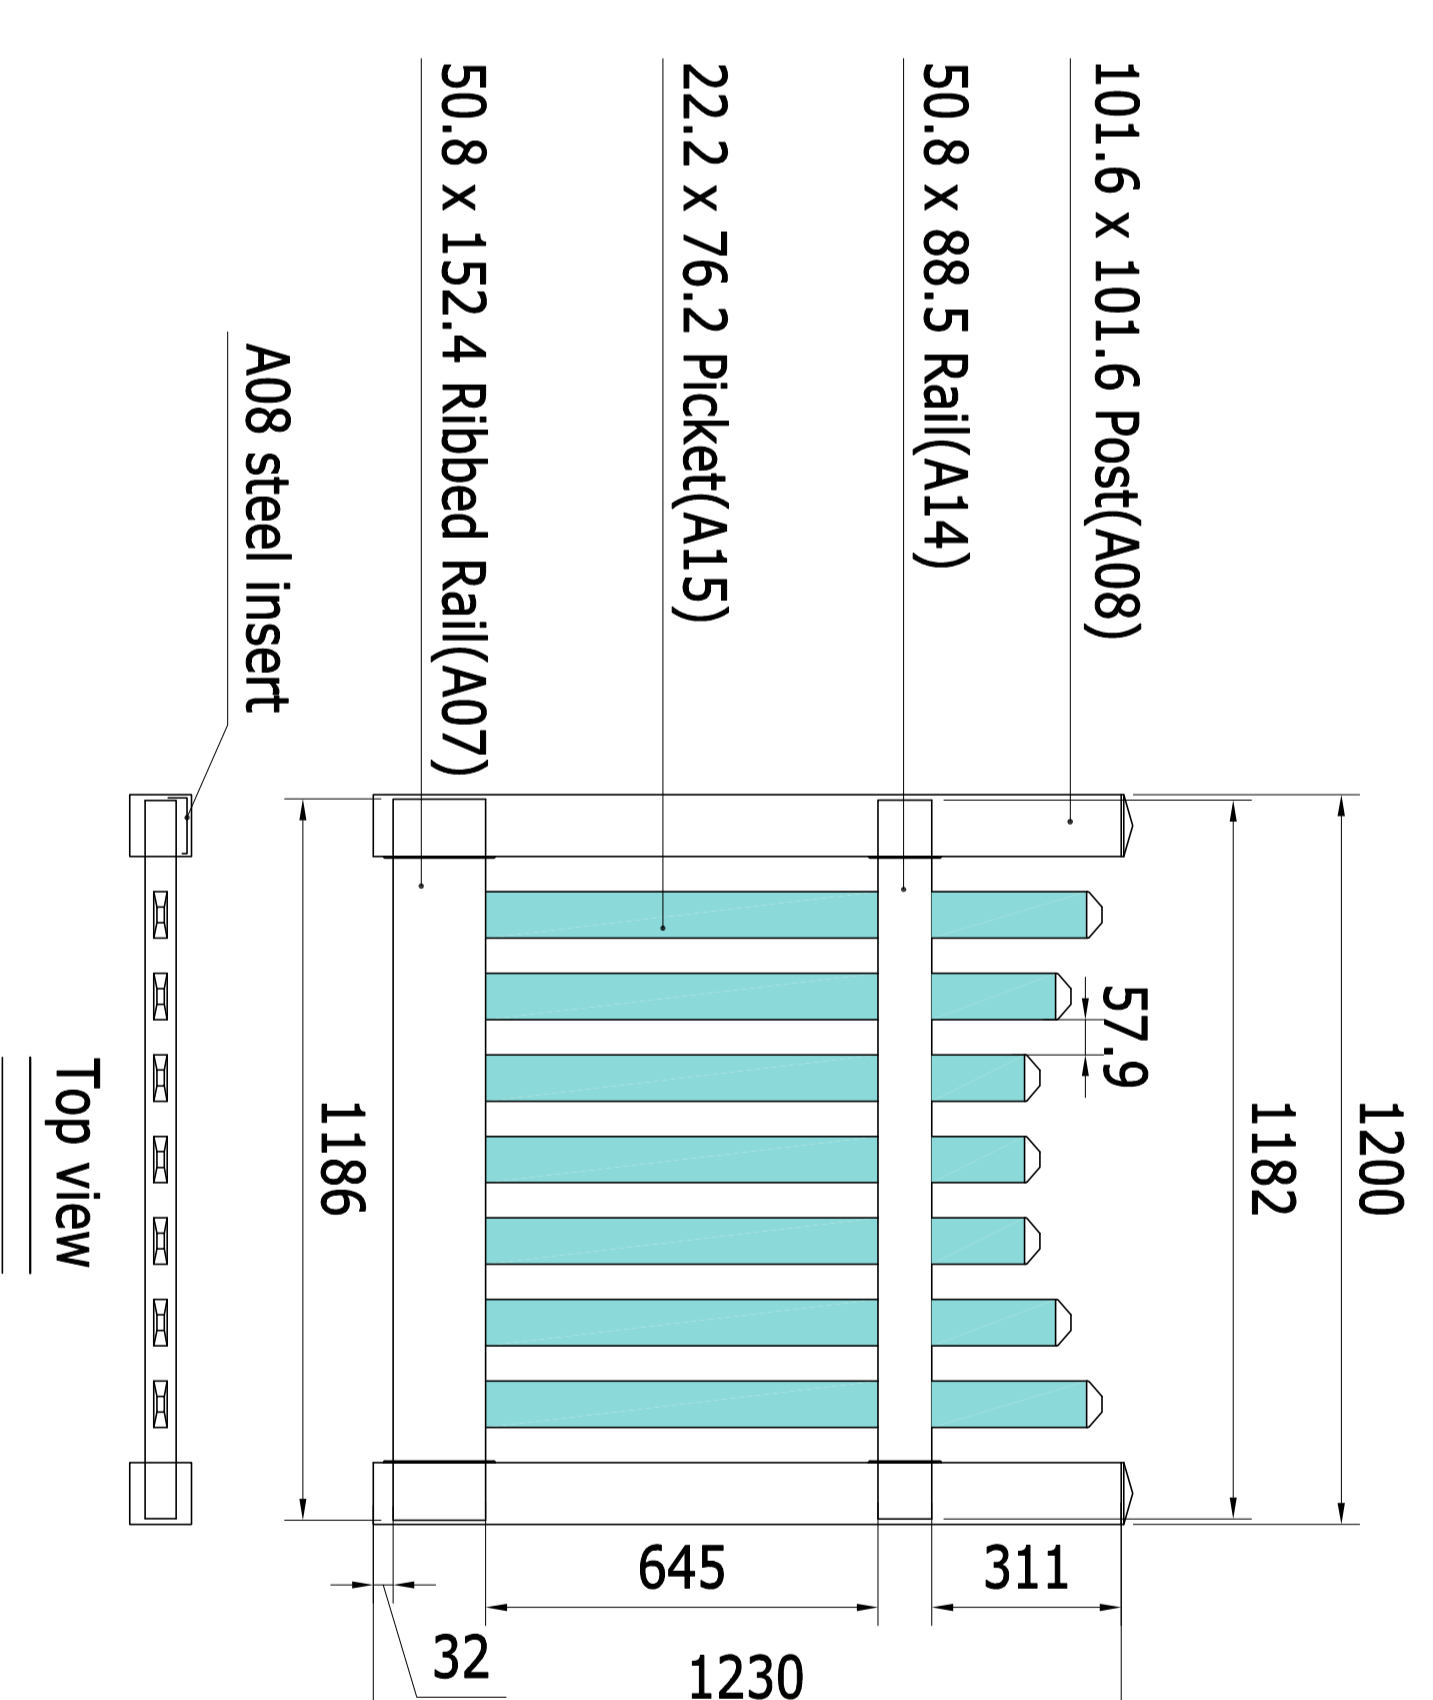

- Top view
- A08 length: 1230 x 2pcs
 - A08 steel length: 1060 x 1pcs
 - A14 length: 1182 x 1pcs
 - A07 length: 1186 x 1pcs
 - A15 length: 1031 x 2pcs, 980 x 2pcs, 929 x 3pcs

AIRLIE-1.5m gate

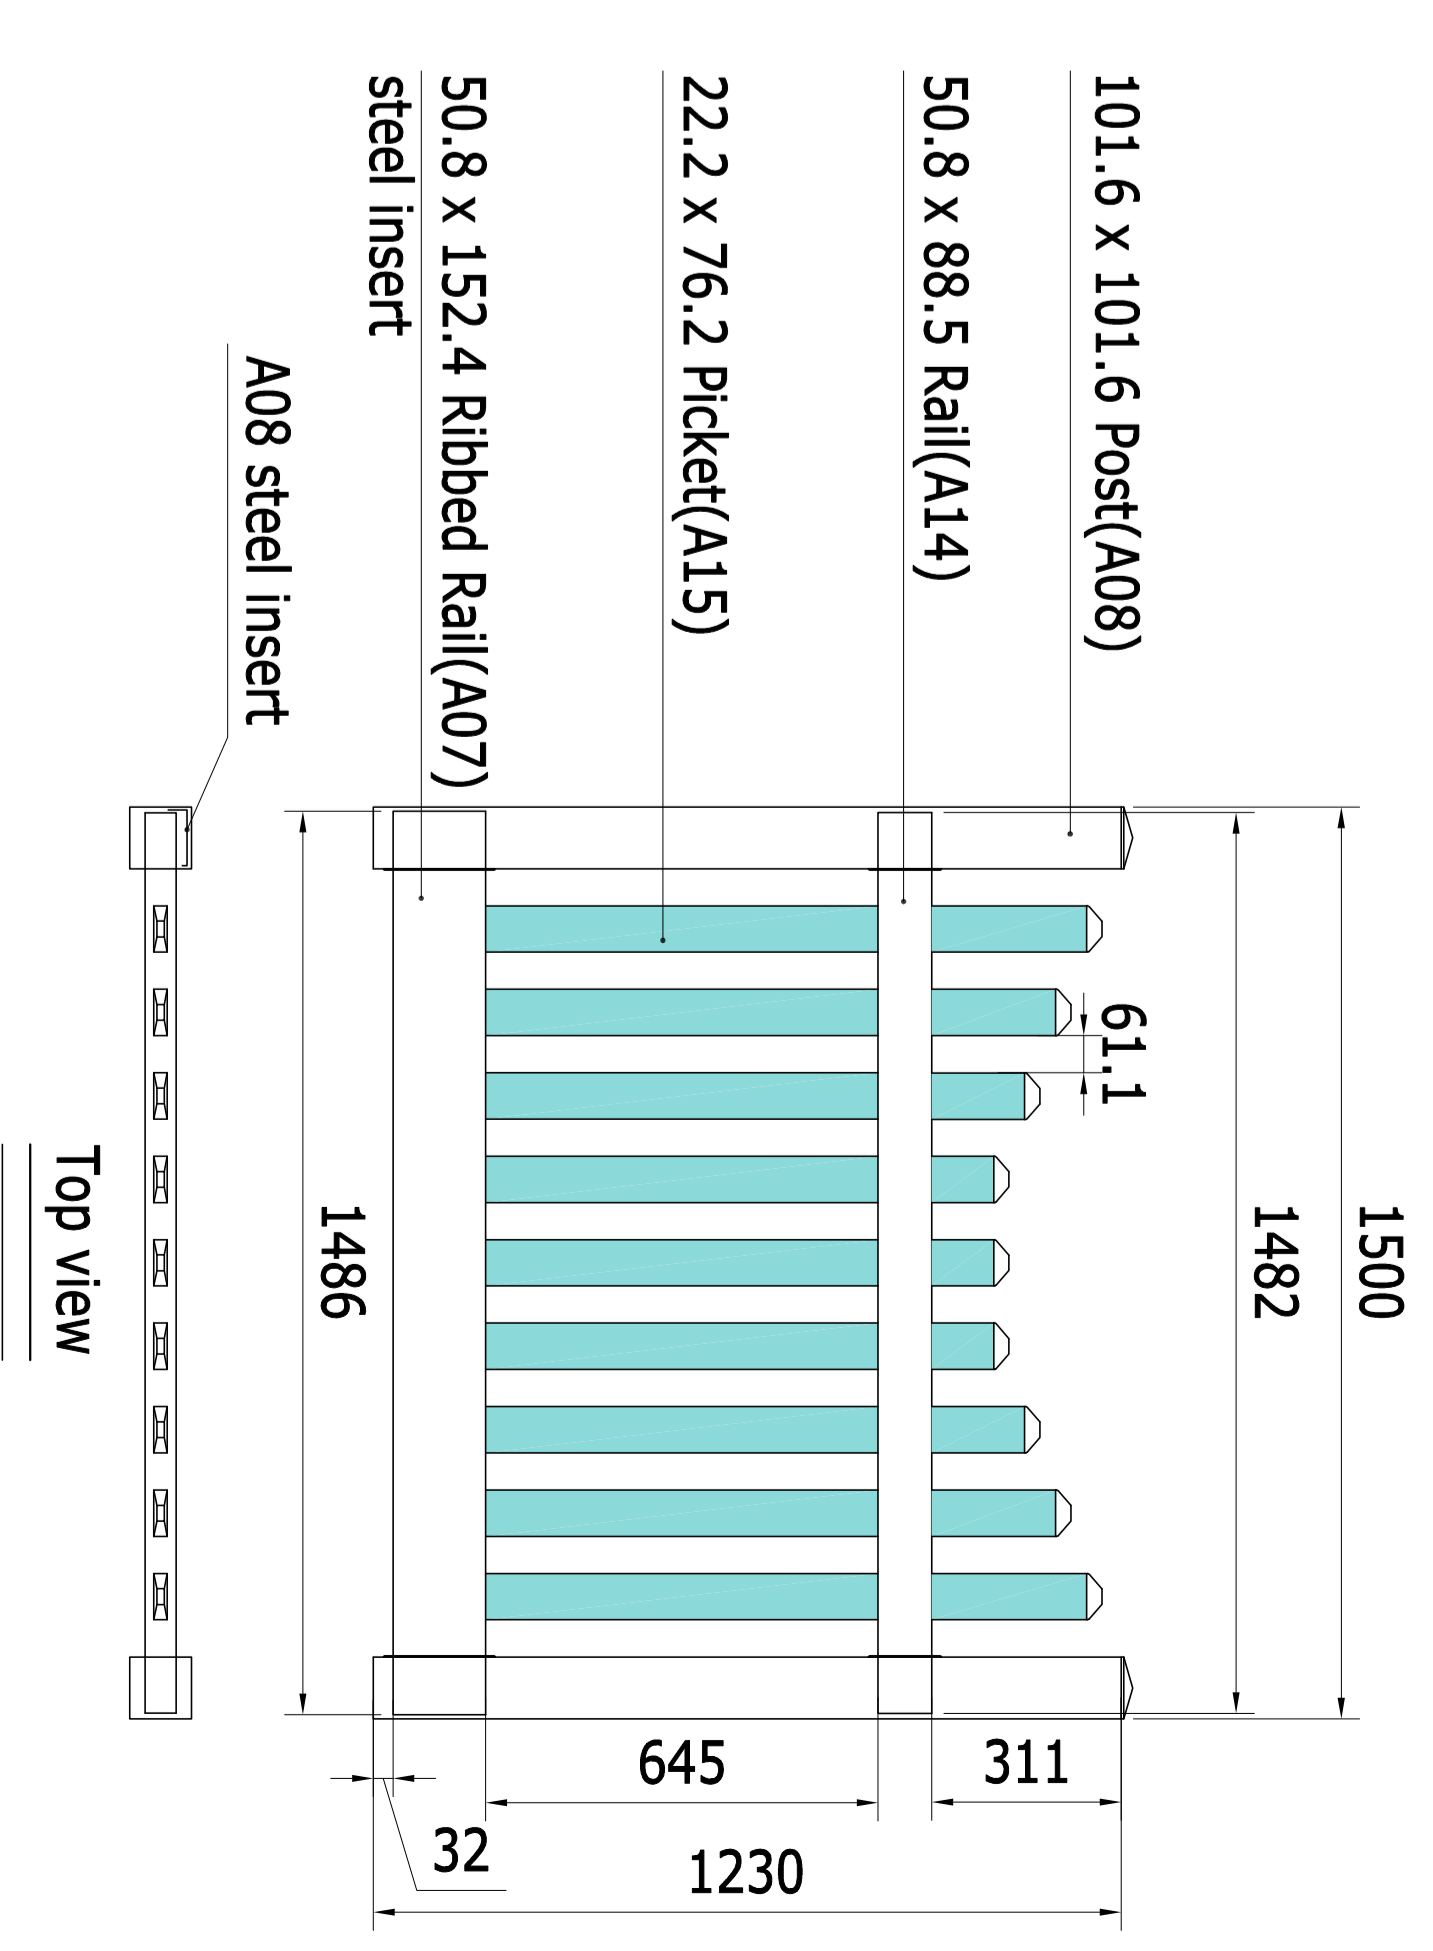

- Top view
- A08 length: 1230 x 2pcs
 - A08 steel length: 1060 x 1pcs
 - A14 length: 1482 x 1pcs
 - A07 length: 1486 x 1pcs
 - A07 steel insert (40 x 40) : 1486 x 1pcs
 - A15 length: 1031 x 2pcs, 980 x 2pcs, 929 x 2pcs, 878 x 3pcs