




FITZROY (1.8 H x 2.44 W)

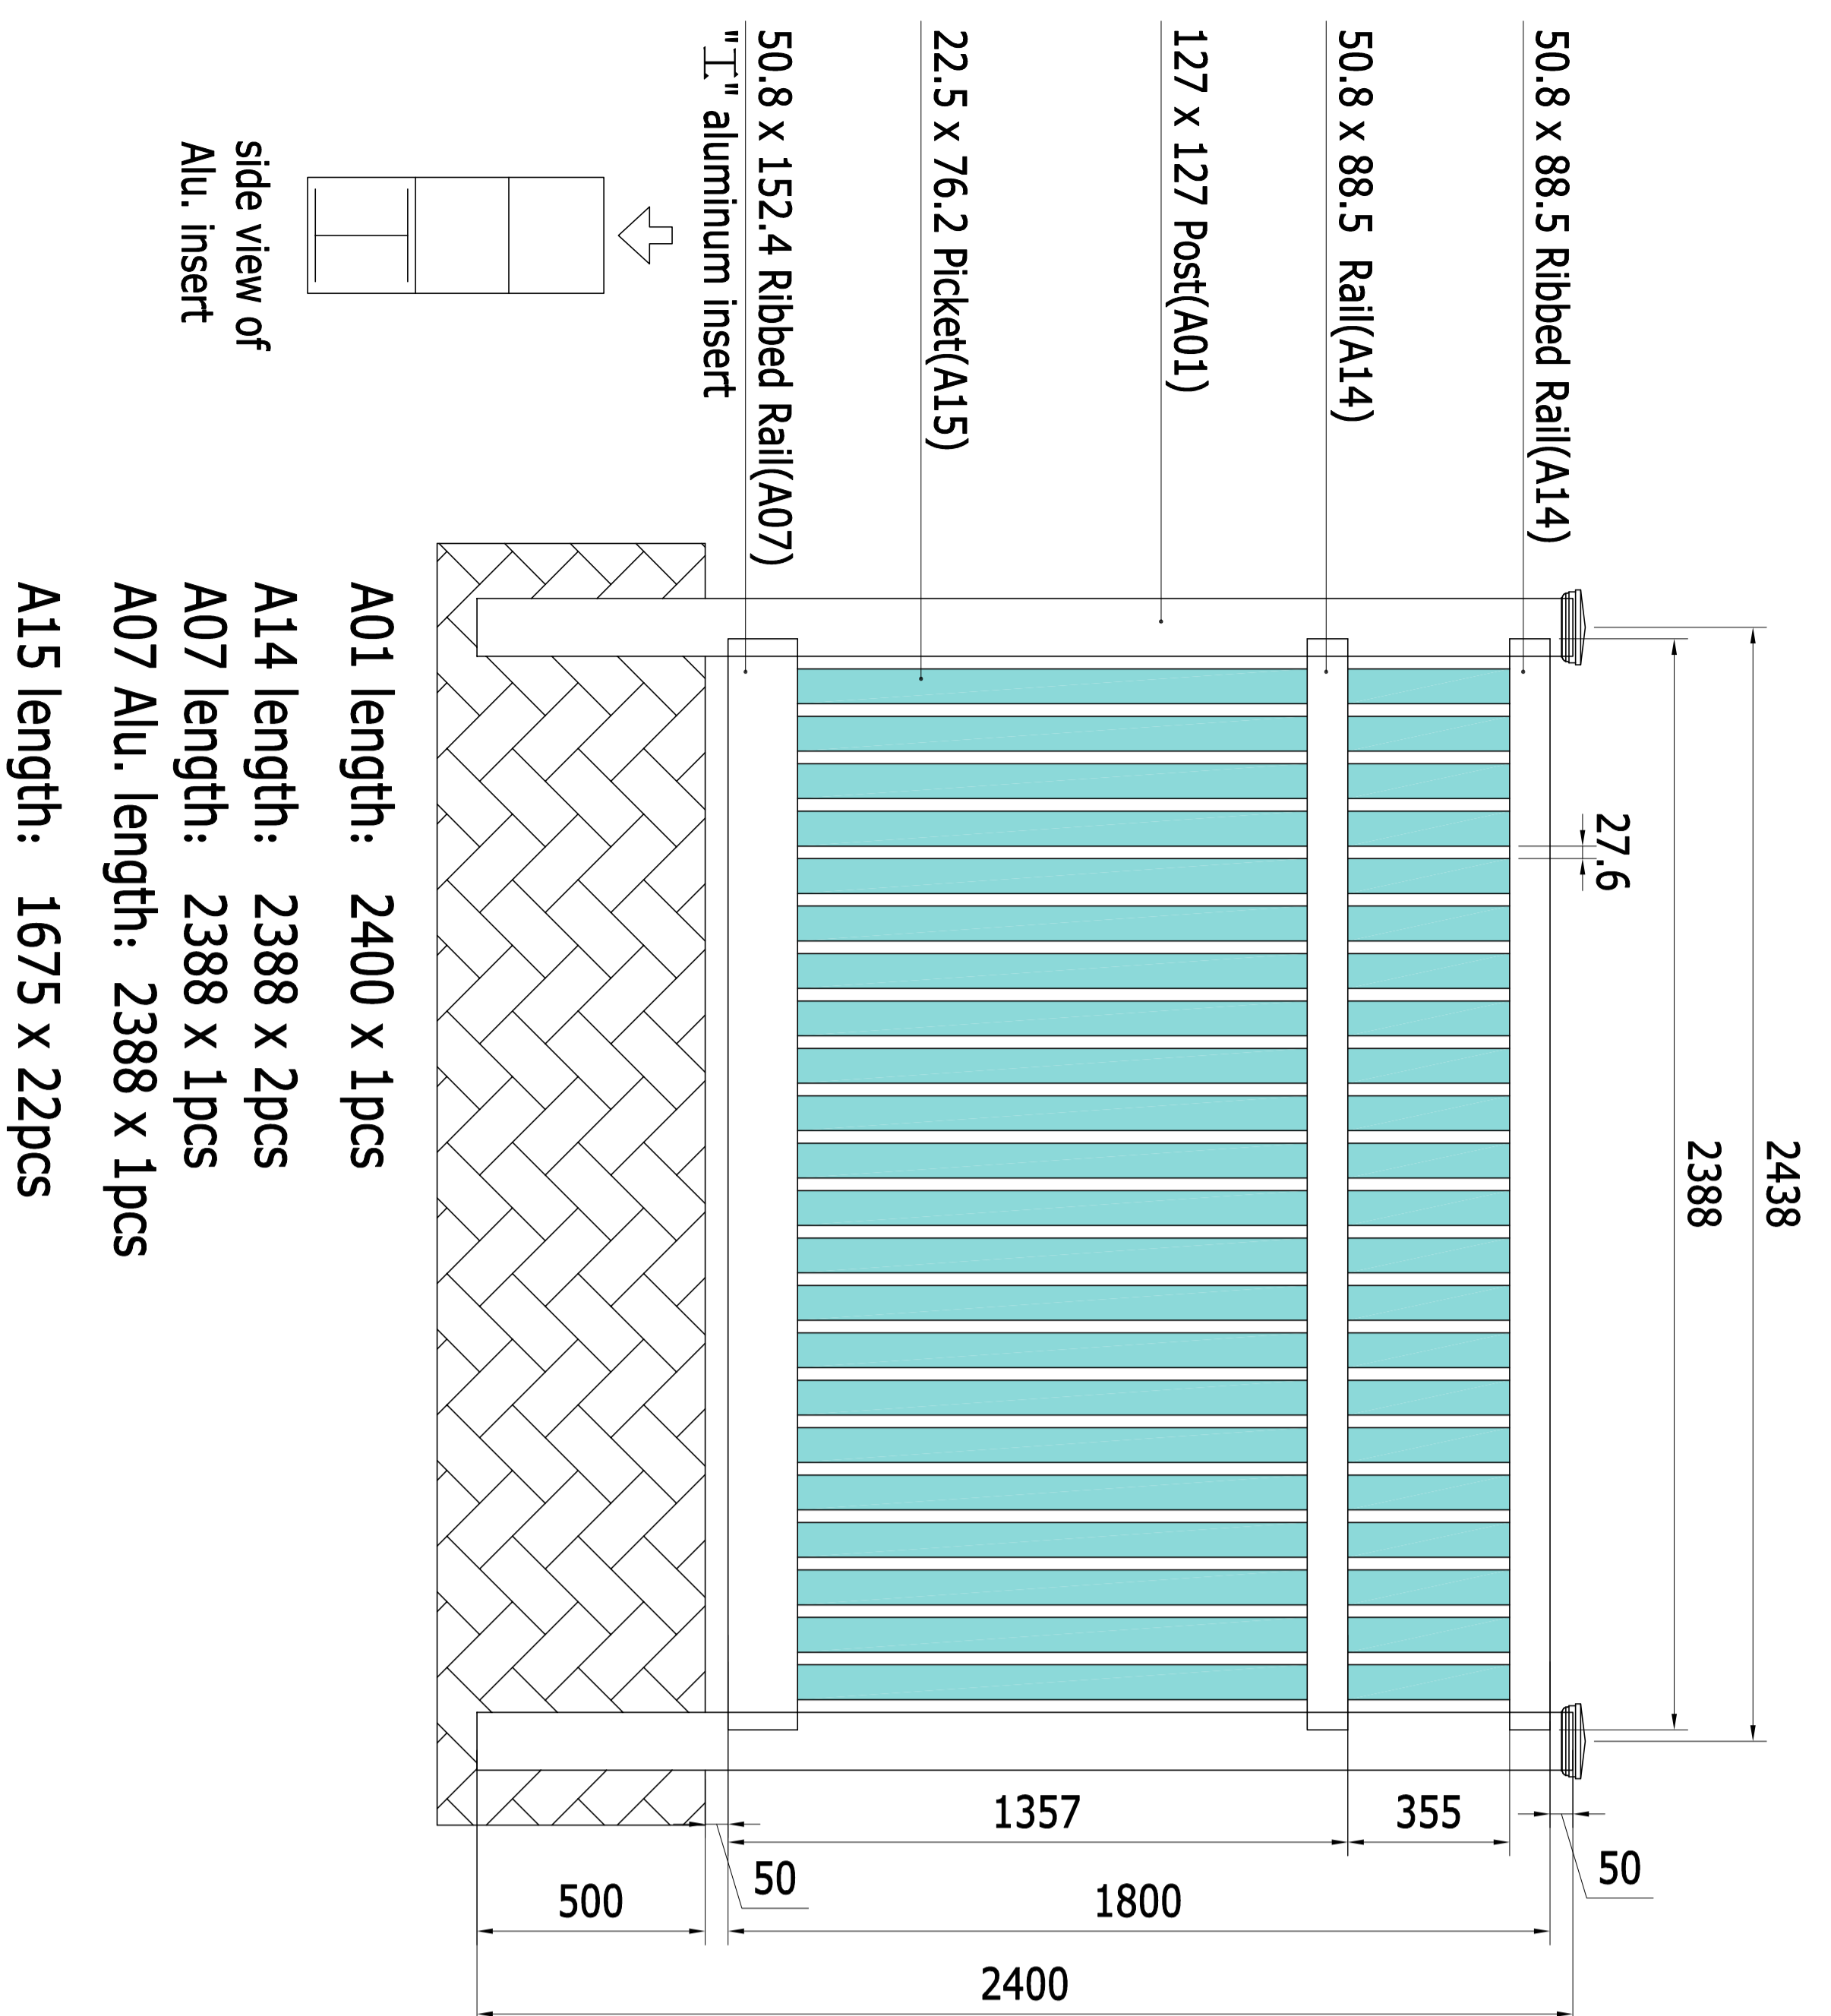

FITZROY-0.9m W gate

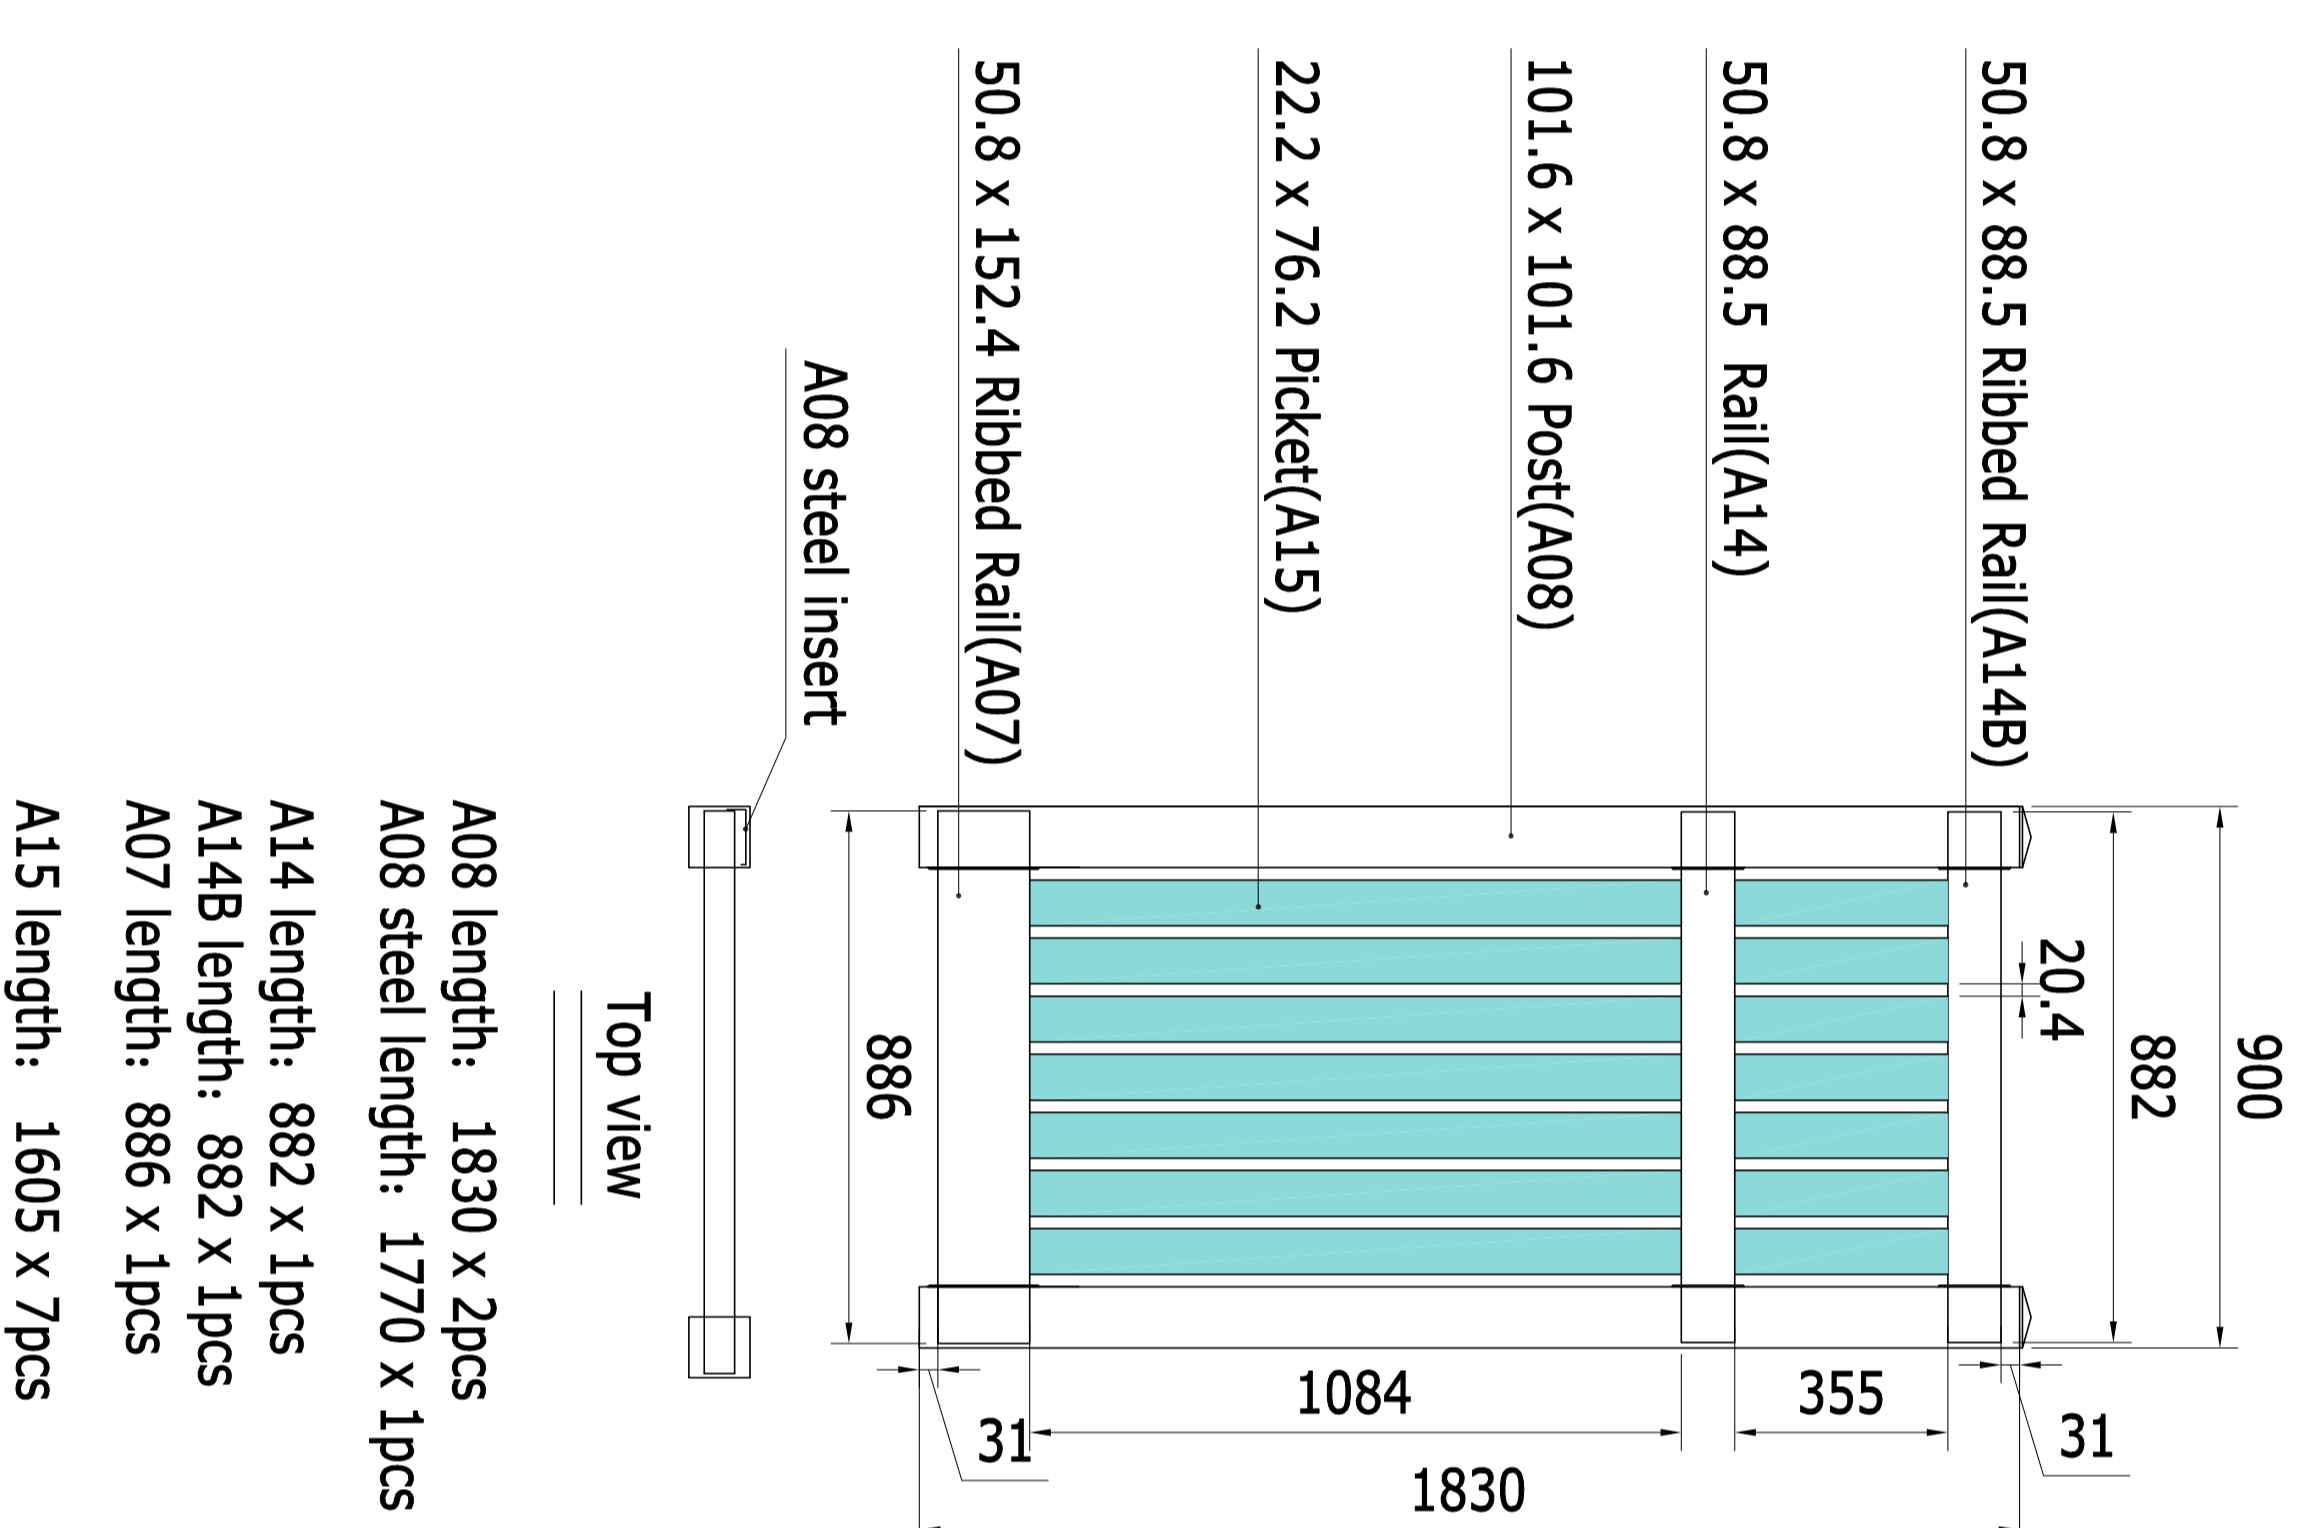

FITZROY-1.2m W gate

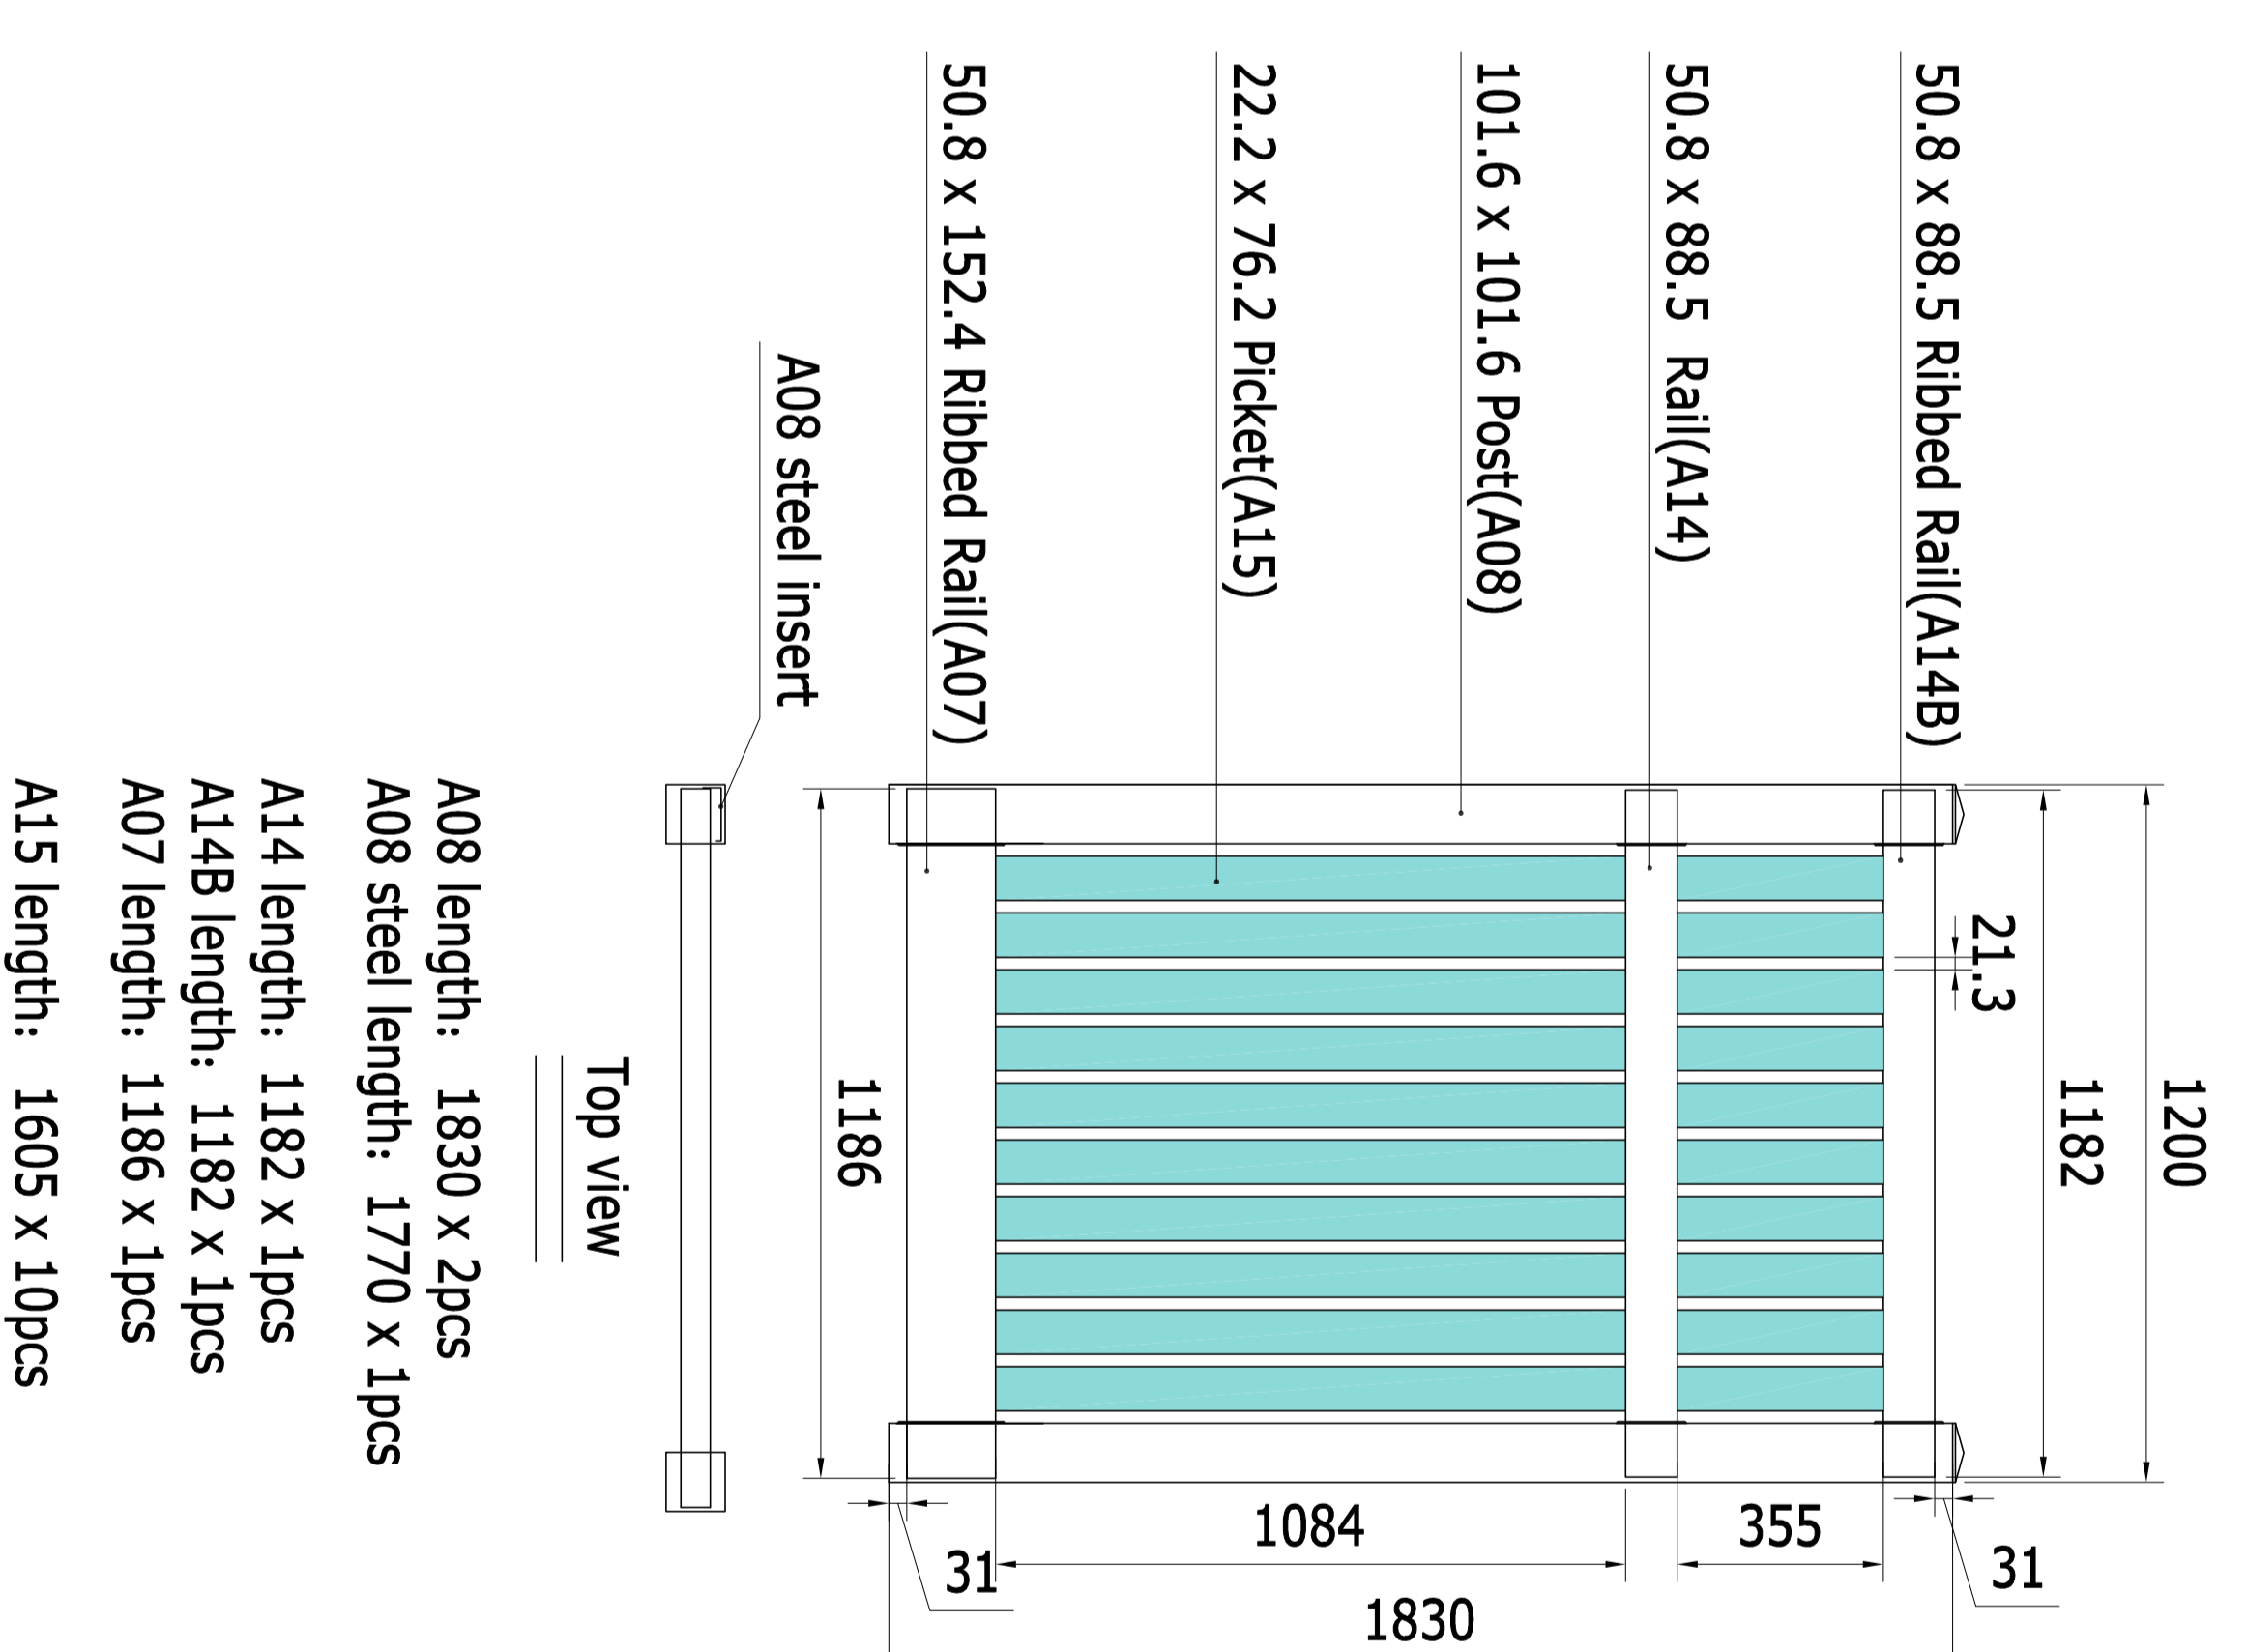

FITZROY-1.5m W gate

